













KEY


-  Proposed Site Boundary
-  Existing Area in Client Ownership
-  Proposed New Bat Boxes
-  Proposed New Bird Boxes

Proposed New Bat Boxes

-  1. Schwegler 1FD
-  2. Schwegler 1FFH
-  3. Schwegler 1FD
-  4. Schwegler 1FFH

Proposed New Bird Boxes

-  1. Schwegler 1B
-  2. Schwegler 2GR (oval)
-  3. Schwegler 1B
-  4. Robin & Wren diamond

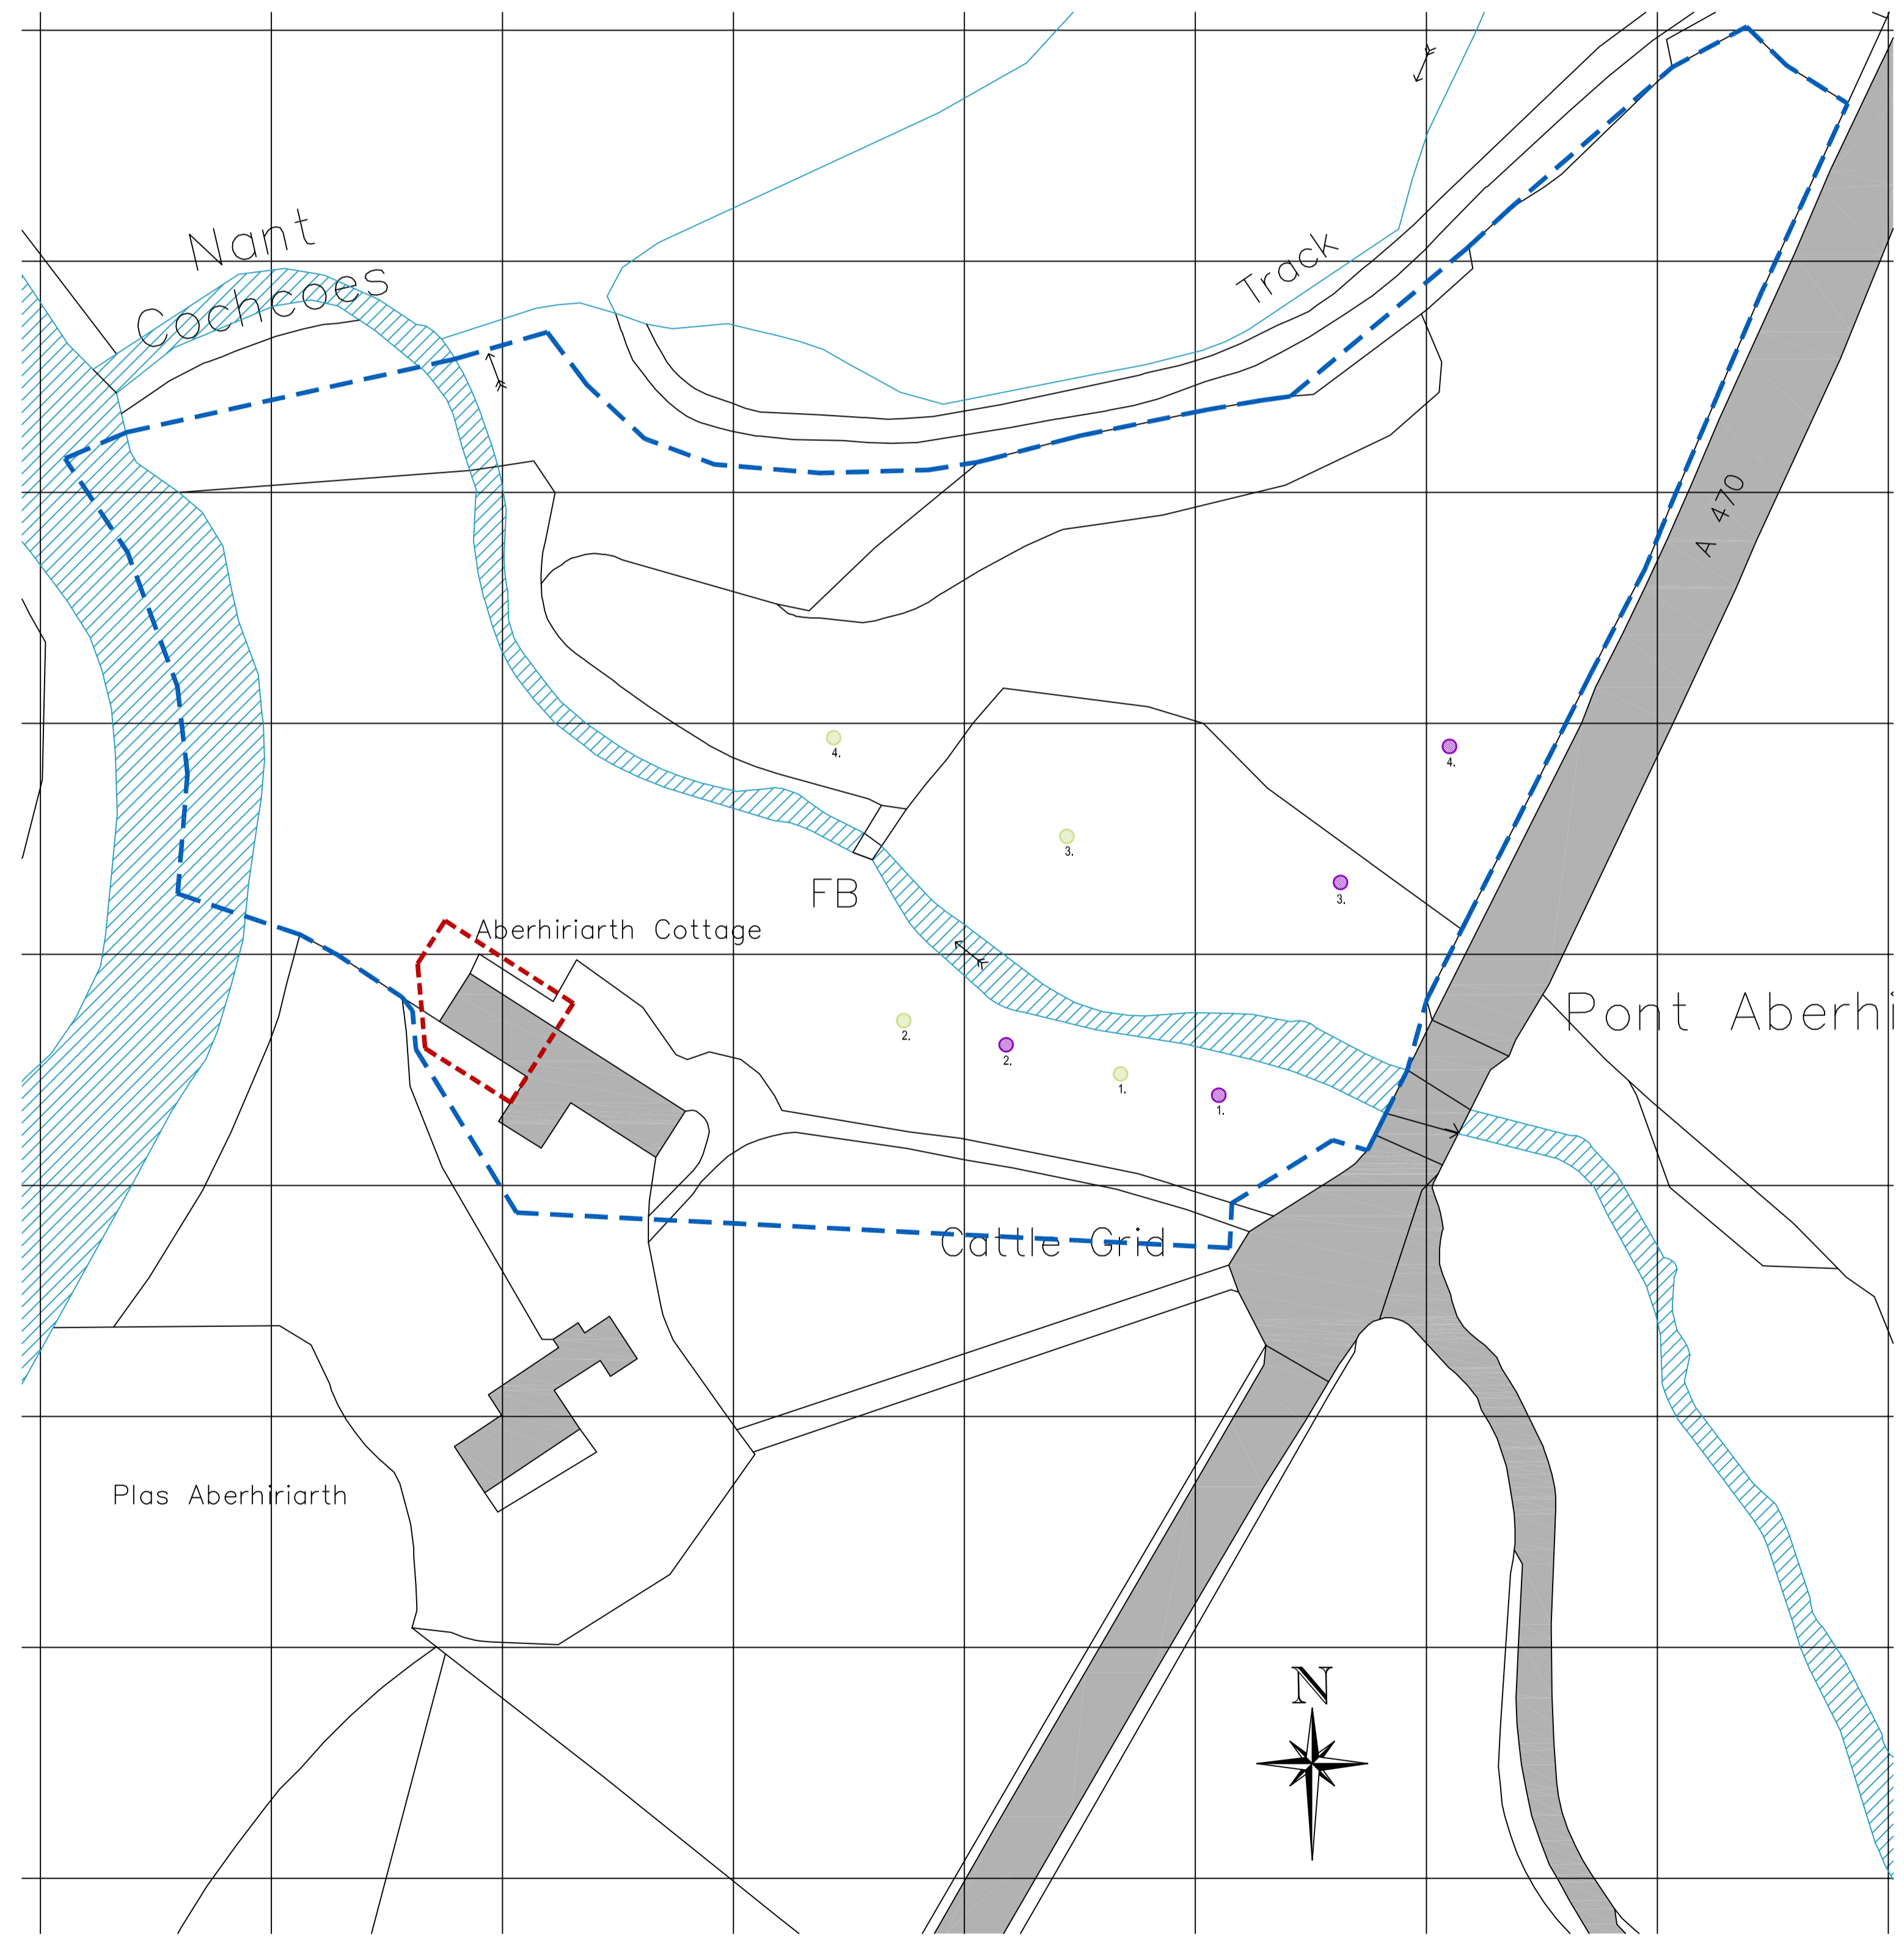

Provide & fix the following bat boxes:

- 2no 'Schwegler 1FD' bat boxes
- 2no 1FFH Universal bat boxes

Each box to be positioned on a tree to areas as highlighted, south facing & at a height of 2.5 - 3m.

Provide & fix the following bird boxes:

- 2no Schwegler 'Nest Box 1B'
- 1no Schwegler 'Nest Box 2GR (oval)
- 1no RSPB 'robin and wren diamond nestbox'

Each box to be fitted on a tree to areas as highlighted, south facing & at a height of 5m.



BLOCK PLAN
at scale 1:500 @A1

GEORGE + TOMOS
PENSEIRI : ARCHITECTS Cyf.
12 Heol Penrallt, Machynlleth, Powys, SY20 8AL
www.georgetomos.co.uk - georgetomos@yahoo.co.uk

Client: Mr M. Frey

Project: CONVERSION OF OUTBUILDING @ ABERHIRIAETH COTTAGE, Cemmaes

Job Nr: 17 / 59

Drawing Nr: L 01 A

Graddfa / Scale: 1:1000 @A1

Dyddiad / Date: Jan '18

Scale: 1:2000 @A3

Scale: AO

A. Area in Client ownership highlighted with dotted blue line & Bat & Bird boxes highlighted

23-08-21

THE INFORMATION CONTAINED IN THIS DRAWING IS THE PROPERTY OF GEORGE + TOMOS CYF AND MUST NOT BE COPIED OR REPRODUCED IN ANY WAY WITHOUT THEIR WRITTEN CONSENT