



Existing Elevations


This drawing is the copyright of Elmstone Design LLP. The contractor is to check all site dimensions and levels before work starts. Do not scale from drawings. This drawing must be read with and checked against all structural and other specialist drawings, specification and bills of quantities. Notify architect of any discrepancies. The contractor is to comply with all current British Standards and Building Regulations whether or not specifically stated on these drawings.

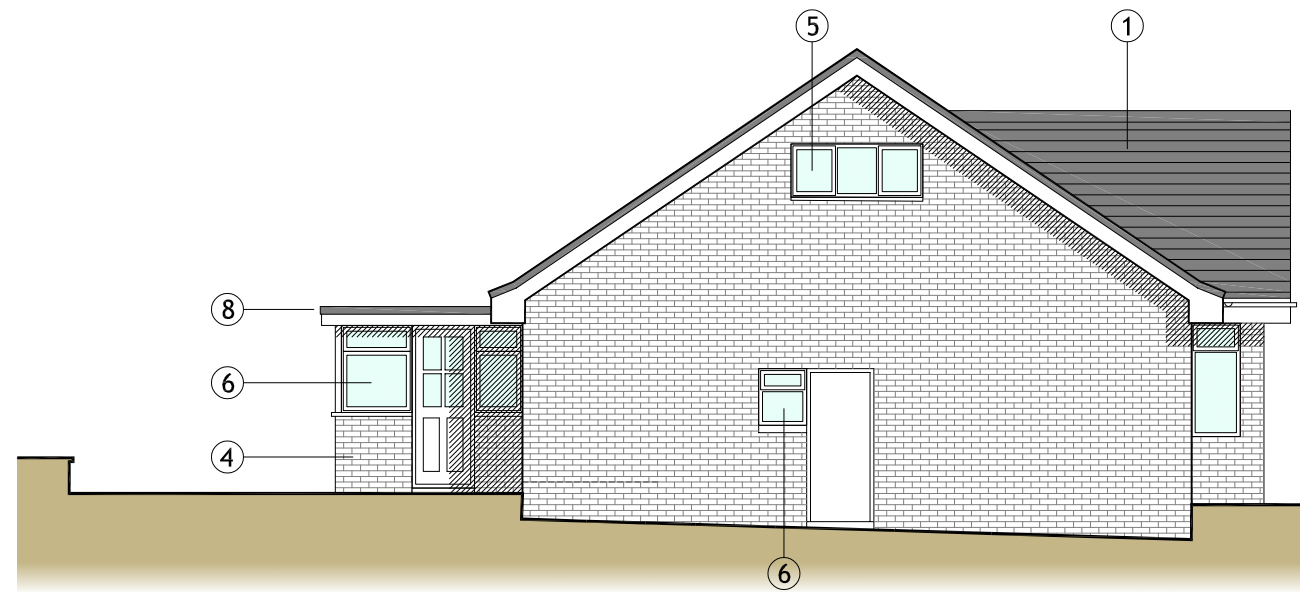

SOUTH EAST (SIDE) ELEVATION
1:100 @ A3

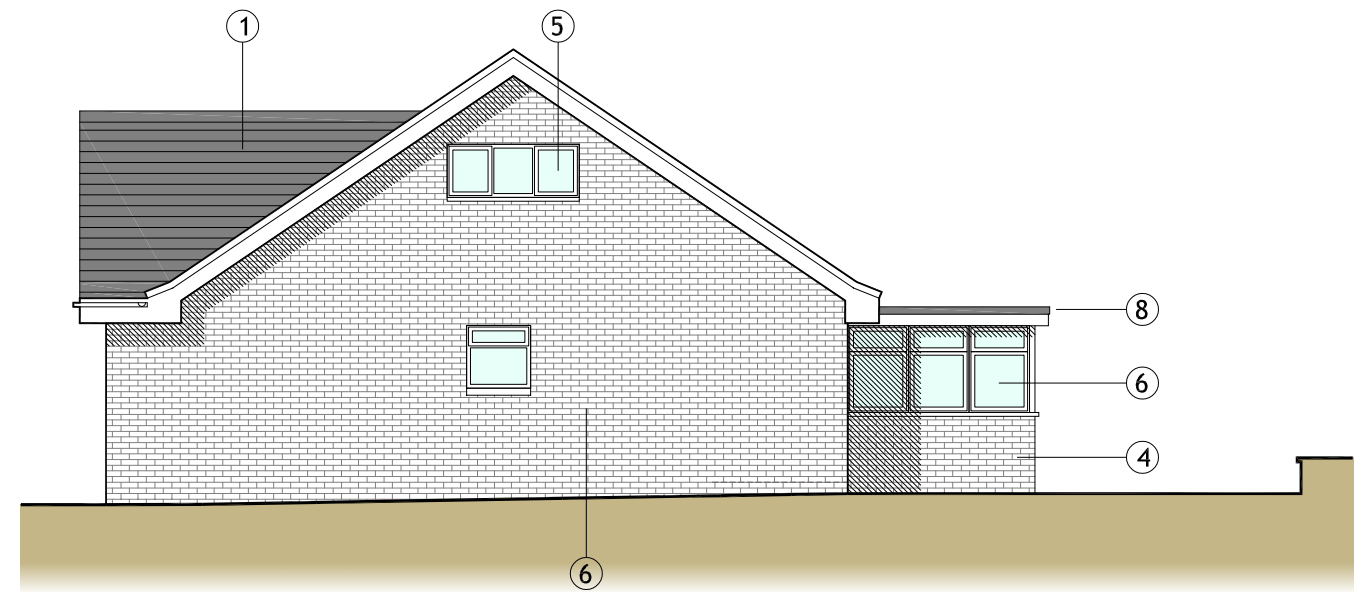


NORTH WEST (SIDE) ELEVATION
1:100 @ A3

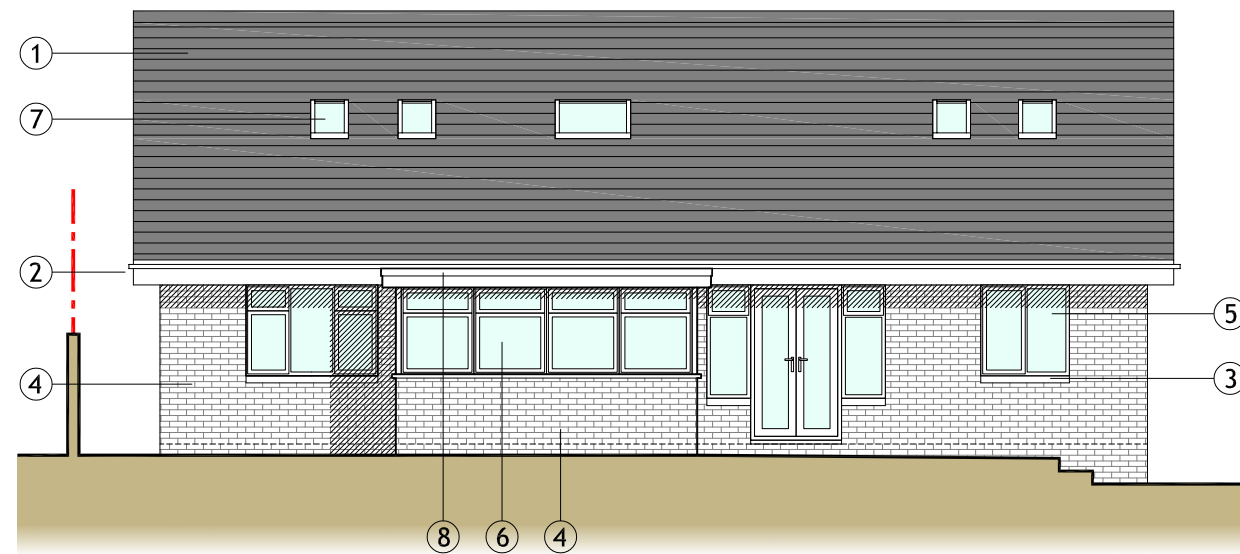

SOUTH WEST (REAR) ELEVATION
1:100 @ A3

EXISTING ELEVATION TREATMENTS

- ① CONCRETE INTERLOCKING TILES
- ② uPVC RAINWATER GOODS AND EAVES CLADDING
- ③ TILED CILLS
- ④ RED 'MULTI' FACING BRICK
- ⑤ uPVC DOUBLE GLAZING ALL ROUND UNLESS OTHERWISE NOTED
- ⑥ WOOD FRAME GLAZING
- ⑦ GREY ALUMINIUM ROOF WINDOW
- ⑧ FELT FLAT ROOF

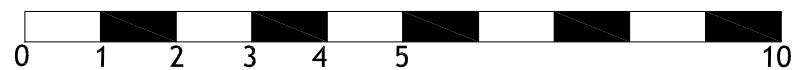

ELMSTONE DESIGN LLP Architecture & Engineering			
<small>07732 331 558 adrian@elmstonedesign.com www.elmstonedesign.com</small>			
<small>4 Queens Gate, East Cowes, Isle of Wight, PO32 6AG</small>			
Client CROOK			
Project 'Corris', Main Rd Rookley: Proposed Extension			
Drawing EXISTING ELEVATIONS			
Scale. 1:100 @ A3	Date October 2022	Status PLANNING	Drawn AH
Drawing No. S1498-PL-04			