


All dimensions to be checked on site.  
Do not Scale from the drawing.  
Any discrepancies to be reported to the Project Surveyor before the commencement of any works.



Location Plan at 1:1250

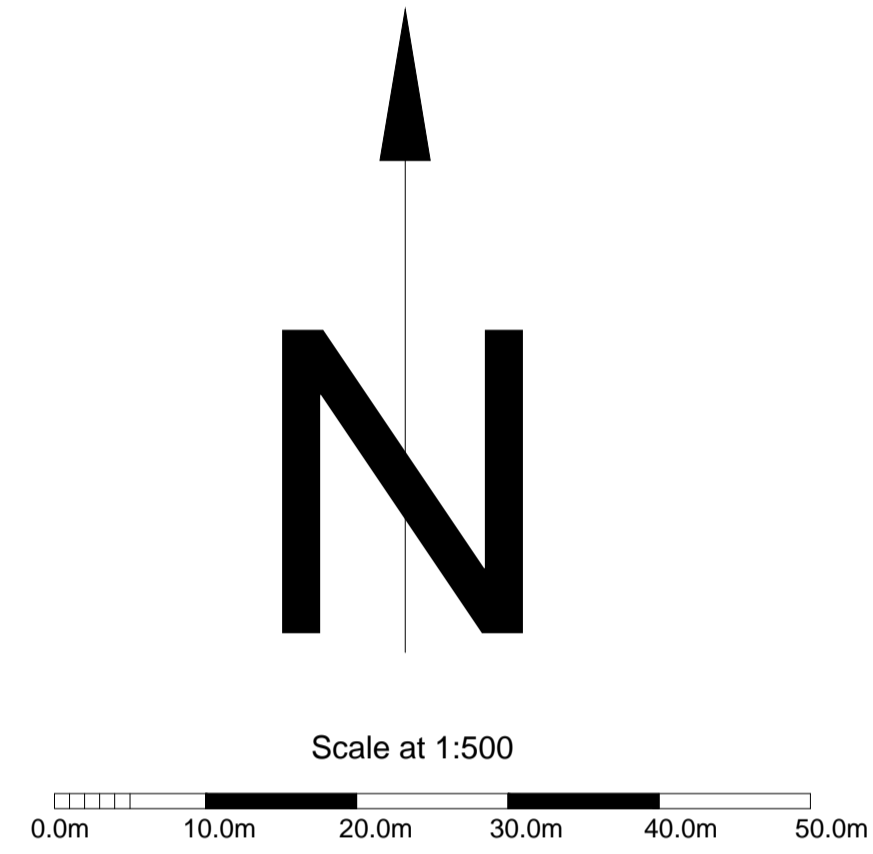

- Plot 1: 3 bed detached dormer bungalow with garage
- Plot 2: 3 bed detached dormer bungalow with garage
- Plot 3: 3 bed detached dormer bungalow with garage
- Plot 4: 3 bed detached dormer bungalow with garage
- Plot 5: 3 bed detached dormer bungalow with garage
- Plot 6: 2 bed detached bungalow
- Plot 7: 2 bed detached bungalow
- Plot 8: 2 bed detached bungalow
- Plot 9: 2 bed detached bungalow with garage
- Plot 10: 2 bed detached bungalow
- Plot 11: 2 bed detached bungalow
- Plot 12: 4 bed detached bungalow with detached garage



Site Plan as Existing at 1:500



Site Plan as Proposed at 1:500

Revisions:	Date:	Init:

**Sullivan Associates**  
CHARTERED BUILDING SURVEYORS  
Fourways 2, Dilston Terrace, Amble,  
Morpeth, Northumberland, NE65 0DT  
Tel: 01665 513 010  
email: info@sullivan-associates.co.uk

Client:  
DP Builders

Project:  
Southmead Estate  
Amble, Morpeth  
NE65 0WH

Drawing Title:  
Site Plan as Existing & Proposed  
Location Plan

Drawn:	RS	Scale:	as shown @ A1
Checked:	RS	Date:	Dec 2019
Project No:	14068	Drawing No:	101
		Rev No:	Y