


SECTION DD

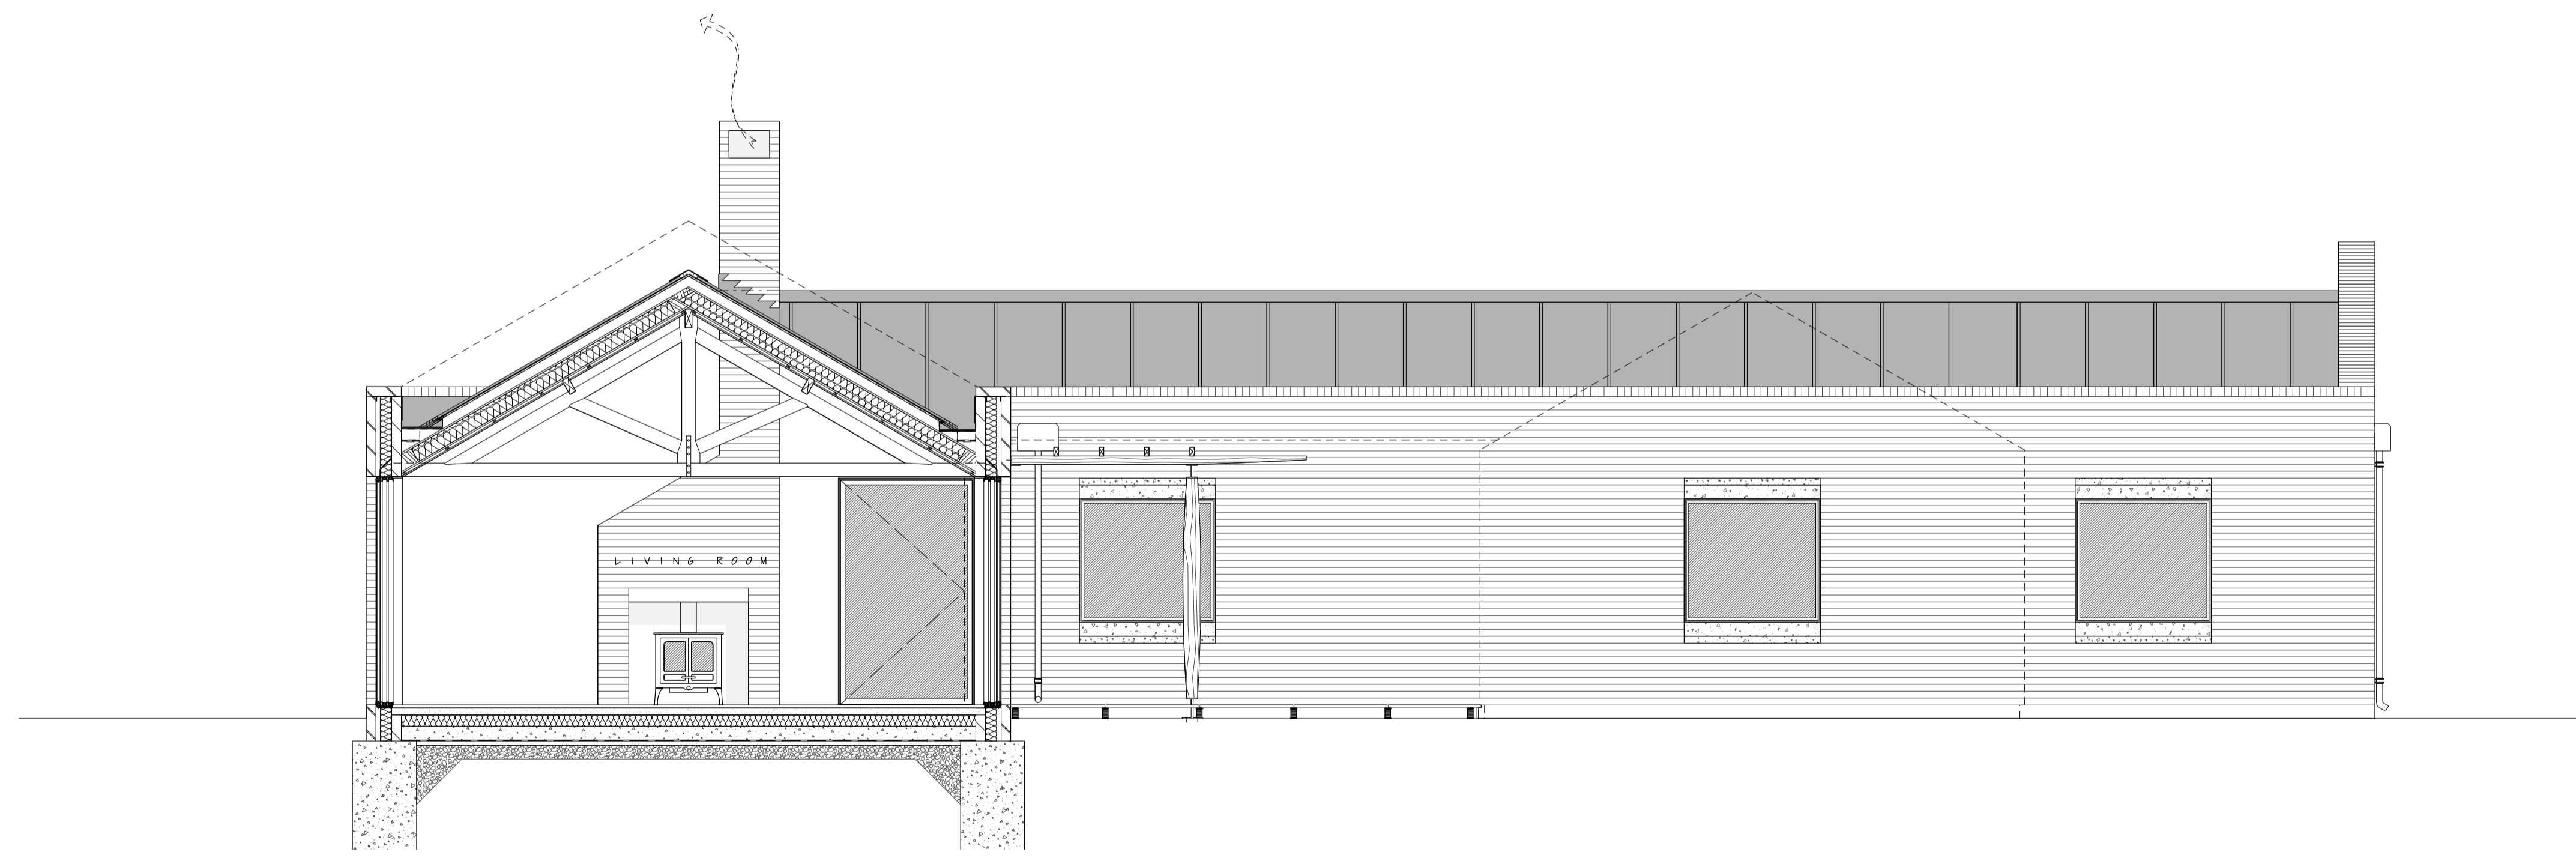

SECTION AA

FOR PLANNING
REVISIONS:

C 04.05.22- SECTIONS UPDATED
 B 20.02.20- ROOF UPDATE
 A 21.02.20- ROOF UPDATE
 CLIENT: PENNYLANE PARTNERSHIP LTD
 WORK AT: PALMERS FARM GATE HOUSE, 10W
 PRD. TITLE: AS PROPOSED SECTIONS AA & DD
 SCALE: 1 TO 50 @ A1 DATE: 14.02.20
 1 TO 100 @ A3
OLIVER MORGAN ARCHITECTS
 8 CHELSEA WHARF 15 LOTS ROAD LONDON SW10 0QJ
 TEL 020 7352 9512 FAX 020 7352 9907
 PRD. NO. PFGH/600/105 REV. C
© THIS DRAWING IS COPYRIGHT OF OLIVER MORGAN ARCHITECTS TO NOT SCALE