
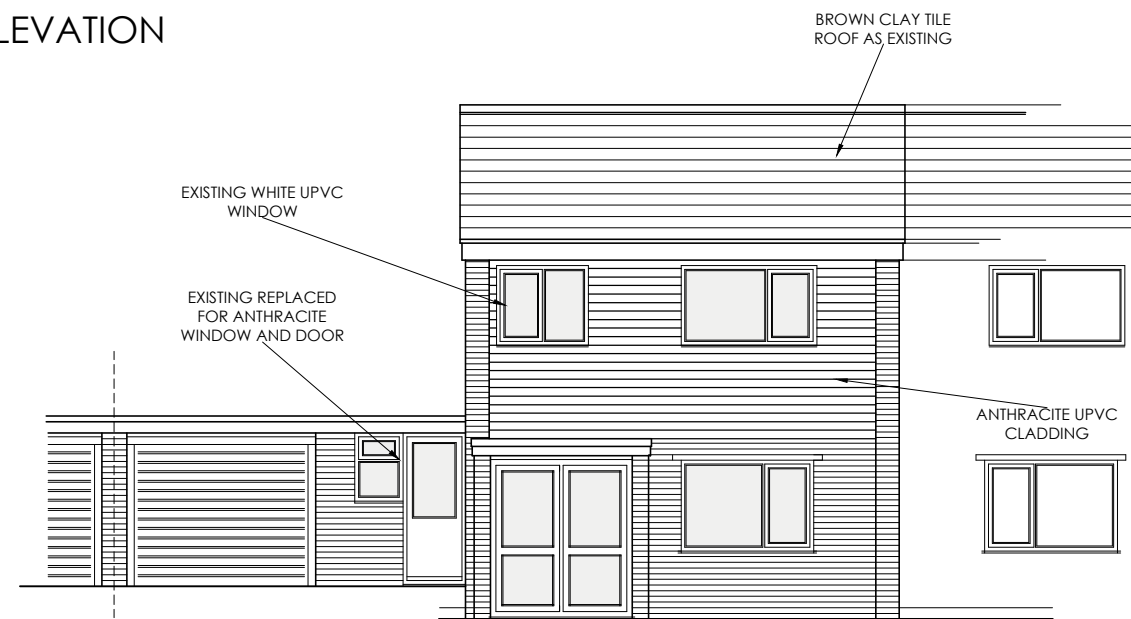



PROPOSED
NORTH ELEVATION

PROPOSED
EAST ELEVATION

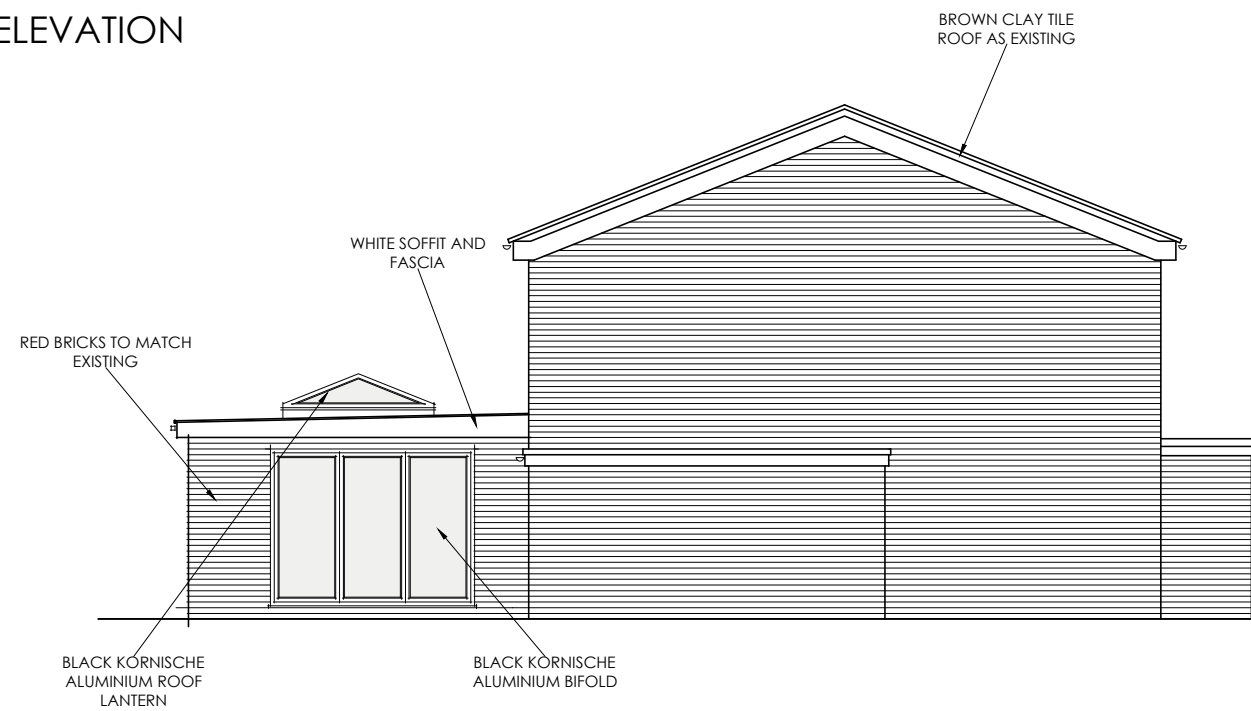

PROPOSED
WEST ELEVATION

PROPOSED
SOUTH ELEVATION

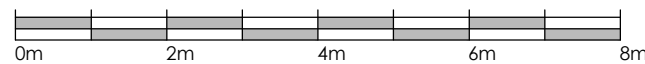

Rev	Date	Description	Rev By	Chk'd By
-	dd-mm-yy	-----	---	---

Project Title	PROPOSED SINGLE STOREY EXT.			
	17 QUEENSWAY ALLHALLOWS ROCHESTER ME3 9QB			
Client	FRASER MASON			
Status	PLANNING			
Scale	1:100	Drawing Size	A3	
Date	11/11/2022	Drawn By	LDH	Checked

Drawing Title	PROPOSED ELEVATIONS		
Job-Dwg No	LHA(13/22)-006	Rev	-

LH Architectural
Architectural Design Services

49 Highgrove Road
Chatham, ME57SF
t. 07753323062
e. lewisharding2009@hotmail.co.uk