
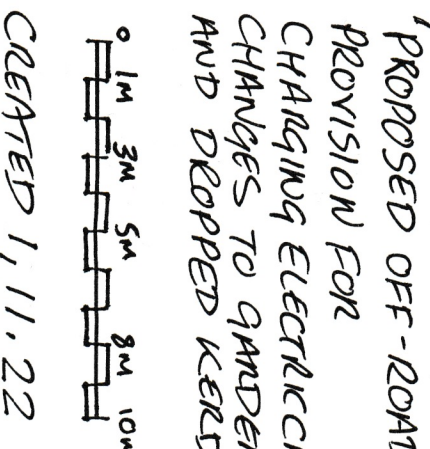


LOCATION PLAN 1:1250

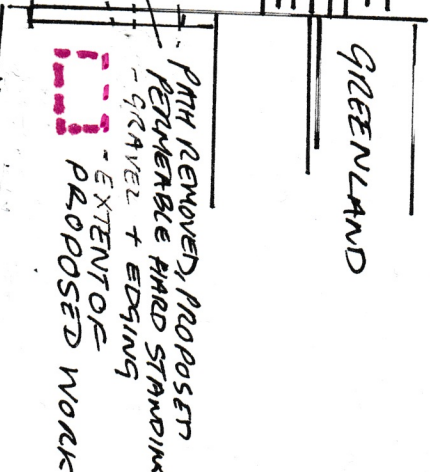

APPLICANT:

J. BAUMONT/M. LEE

T: 01373 834046

'PROPOSED OFF-ROAD PROVISION FOR CHANGING ELECTRICAL CHANGES TO GARDEN AND DROPPED KERB'

CREATED 1, 11, 22

PROPOSED
SITE PLAN 1:200
TO BE PRINTED A4
PROPOSED
DROPPED KERB
B3110
REMOVE 4M STRETCH OF HEDGING

PROPOSED
TOWN END
RETAIN

1/FOXGLOVE
COTTAGE
'TOWNSEND'

GARDEN ROOM
VEG GARDEN
PARTIO

GARAGE
GARAGE
GARAGE
GARAGE

GREENLAND
PATH REMOVED, PROPOSED PERMEABLE HARD STRANDIX - GRAVEL + EDGING
EXTENT OF PROPOSED WORK

0m 3m 5m 8m 10m

APPLICANT:
J. BAUMONT/M. LEE
T: 01373 834046

'PROPOSED OFF-ROAD PROVISION FOR CHANGING ELECTRICAL CHANGES TO GARDEN AND DROPPED KERB'

CREATED 1, 11, 22

PROPOSED
SITE PLAN 1:200
TO BE PRINTED A4
PROPOSED
DROPPED KERB
B3110
REMOVE 4M STRETCH OF HEDGING

PROPOSED
TOWN END
RETAIN

1/FOXGLOVE
COTTAGE
'TOWNSEND'

GARDEN ROOM
VEG GARDEN
PARTIO

GARAGE
GARAGE
GARAGE
GARAGE

GREENLAND
PATH REMOVED, PROPOSED PERMEABLE HARD STRANDIX - GRAVEL + EDGING
EXTENT OF PROPOSED WORK

0m 3m 5m 8m 10m

APPLICANT:
J. BAUMONT/M. LEE
T: 01373 834046

'PROPOSED OFF-ROAD PROVISION FOR CHANGING ELECTRICAL CHANGES TO GARDEN AND DROPPED KERB'

CREATED 1, 11, 22