


Proposed Ground Floor Plan

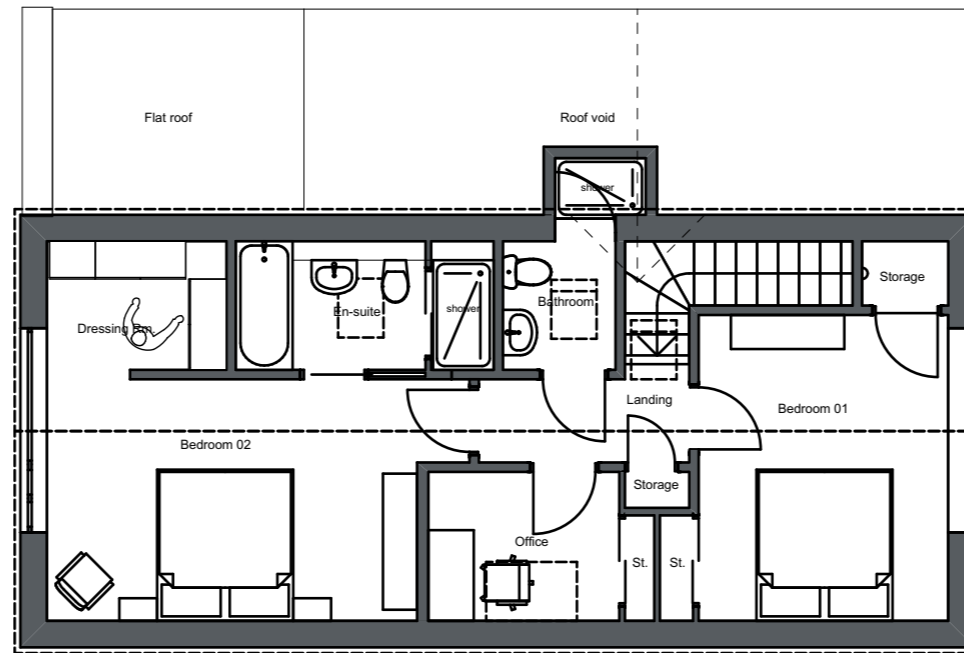

Proposed First Floor Plan

12 Beech Way,
Dickleburgh,
Diss
IP21 4NZ

Planning

Proposed Floor Plans

David Pennington BArch Hons
Dip Arch

Oakwell Manor
Herringfleet Road
St Olaves
NR31 9HW

Date
17.11.22

Drawing No.
24-01-1300

Scale
1:100@A3

Rev
P01