



Proposed Building

Roof Lights - 4 x 5ft

Roof Sheets- Big Six Fibre Cement

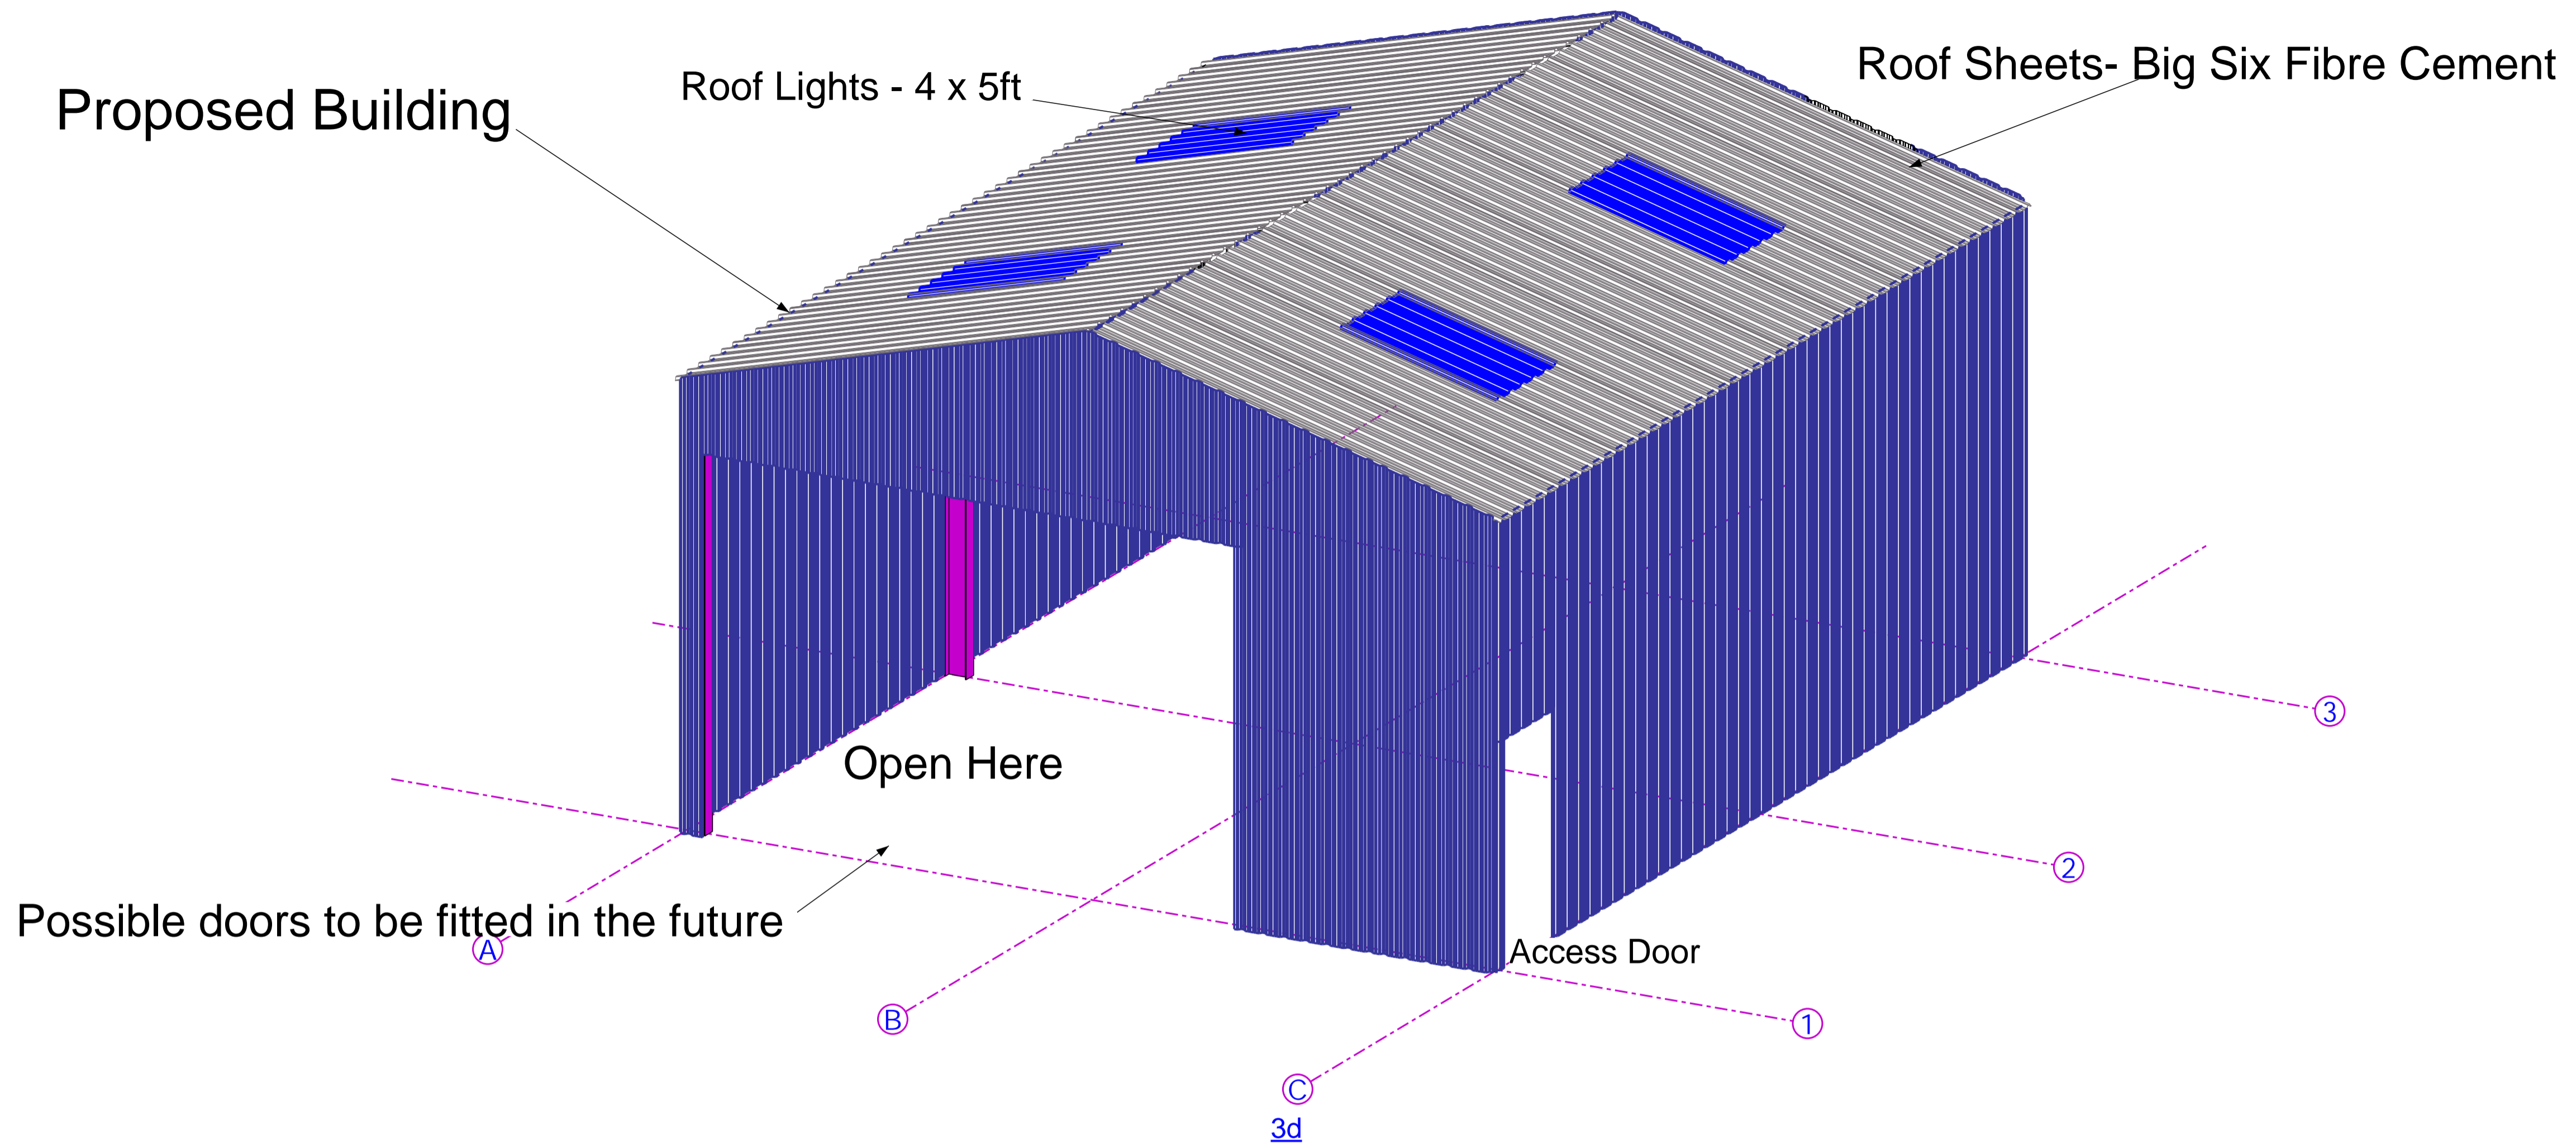

Clad to ground with 0.5 Box Profile Polyester

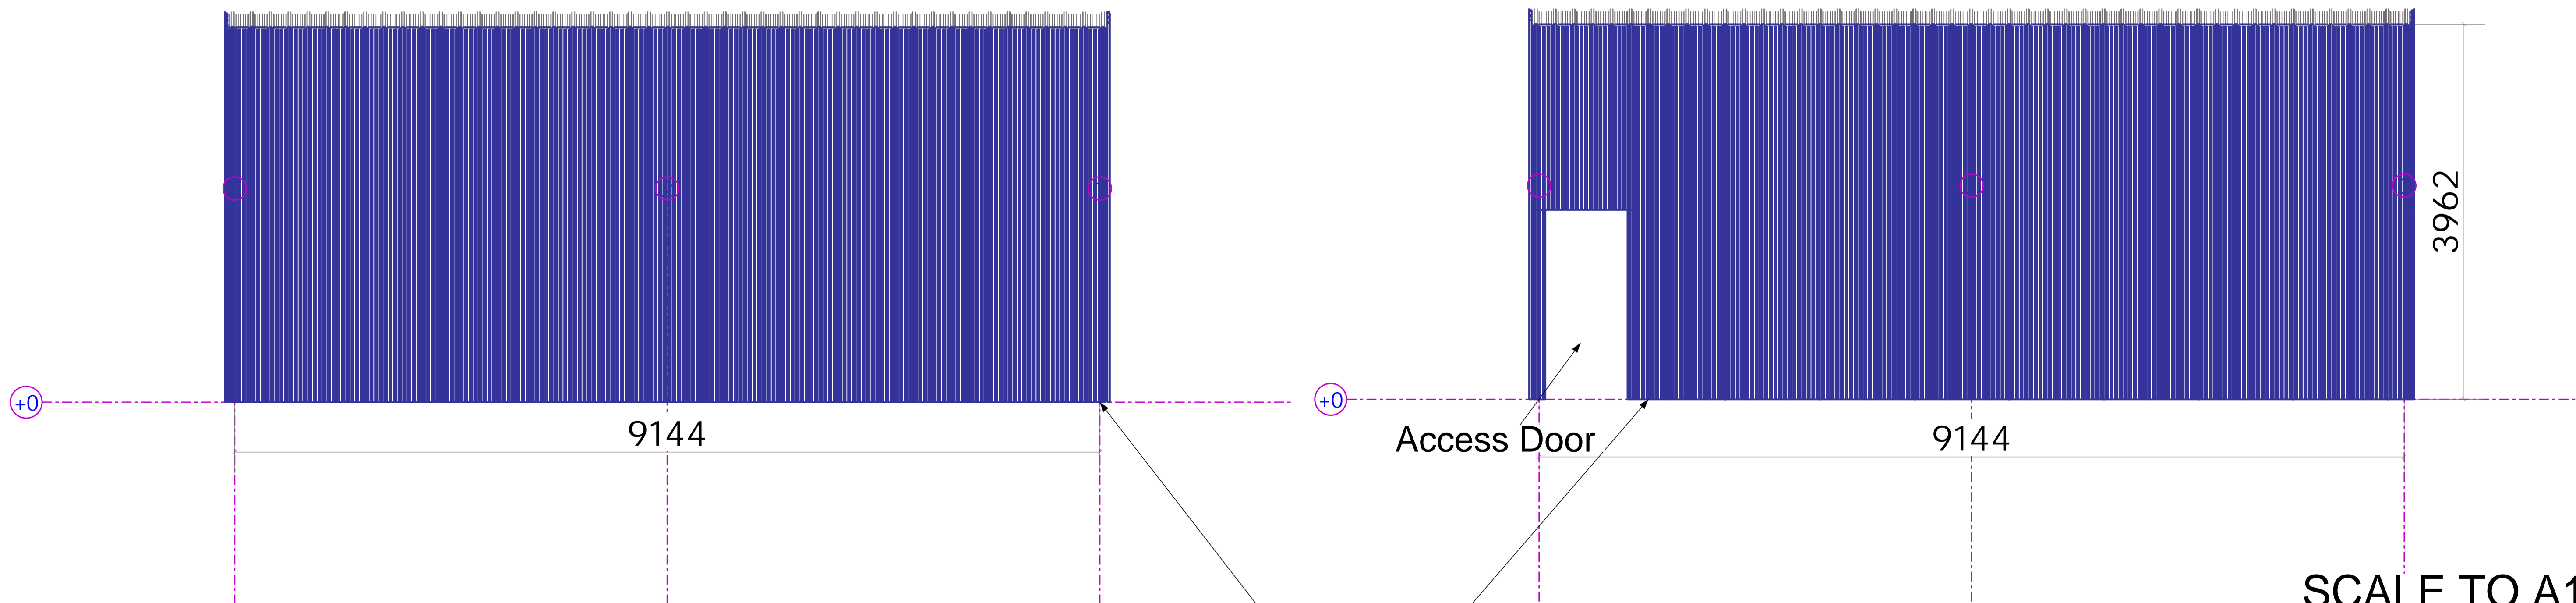

Proposed Elevations

1m Scale

Grid C

SCALE TO A1

REV MARK	REVISION DESCRIPTION	REVISION DATE
DRG BUILDER		
DRG ADDRESS		
DOCUMENT NUMBER DRAWING TITLE CONTRACT MODELLED BY CONTRACT NO DRAWING No		
Proposed 3D + Side Elevations DRG PROJ NAME DRG MODELLED BY DRG PROJ No.		ISSUE DATE SCALE REVISION No.
G [1]		1:35



Grid A

Tekla Structures