


Copyright Reserved 2013  
 CLEMENT WINDOWS LTD  
 This product is protected by the provisions of the Copyright, Design & Patents Act 1988  
 This drawing is the property of Clement Windows Ltd.  
 It is forbidden to copy, re-produce or use these details in any way (including transfer to another party) without the express authority/permission of Clement Windows Ltd in writing.

- NOTES**
- DO NOT SCALE
  - PLEASE NOTE THAT ALL PRODUCT ARE SUBJECT TO MANUFACTURING TOLERANCE OF +0mm / -2mm

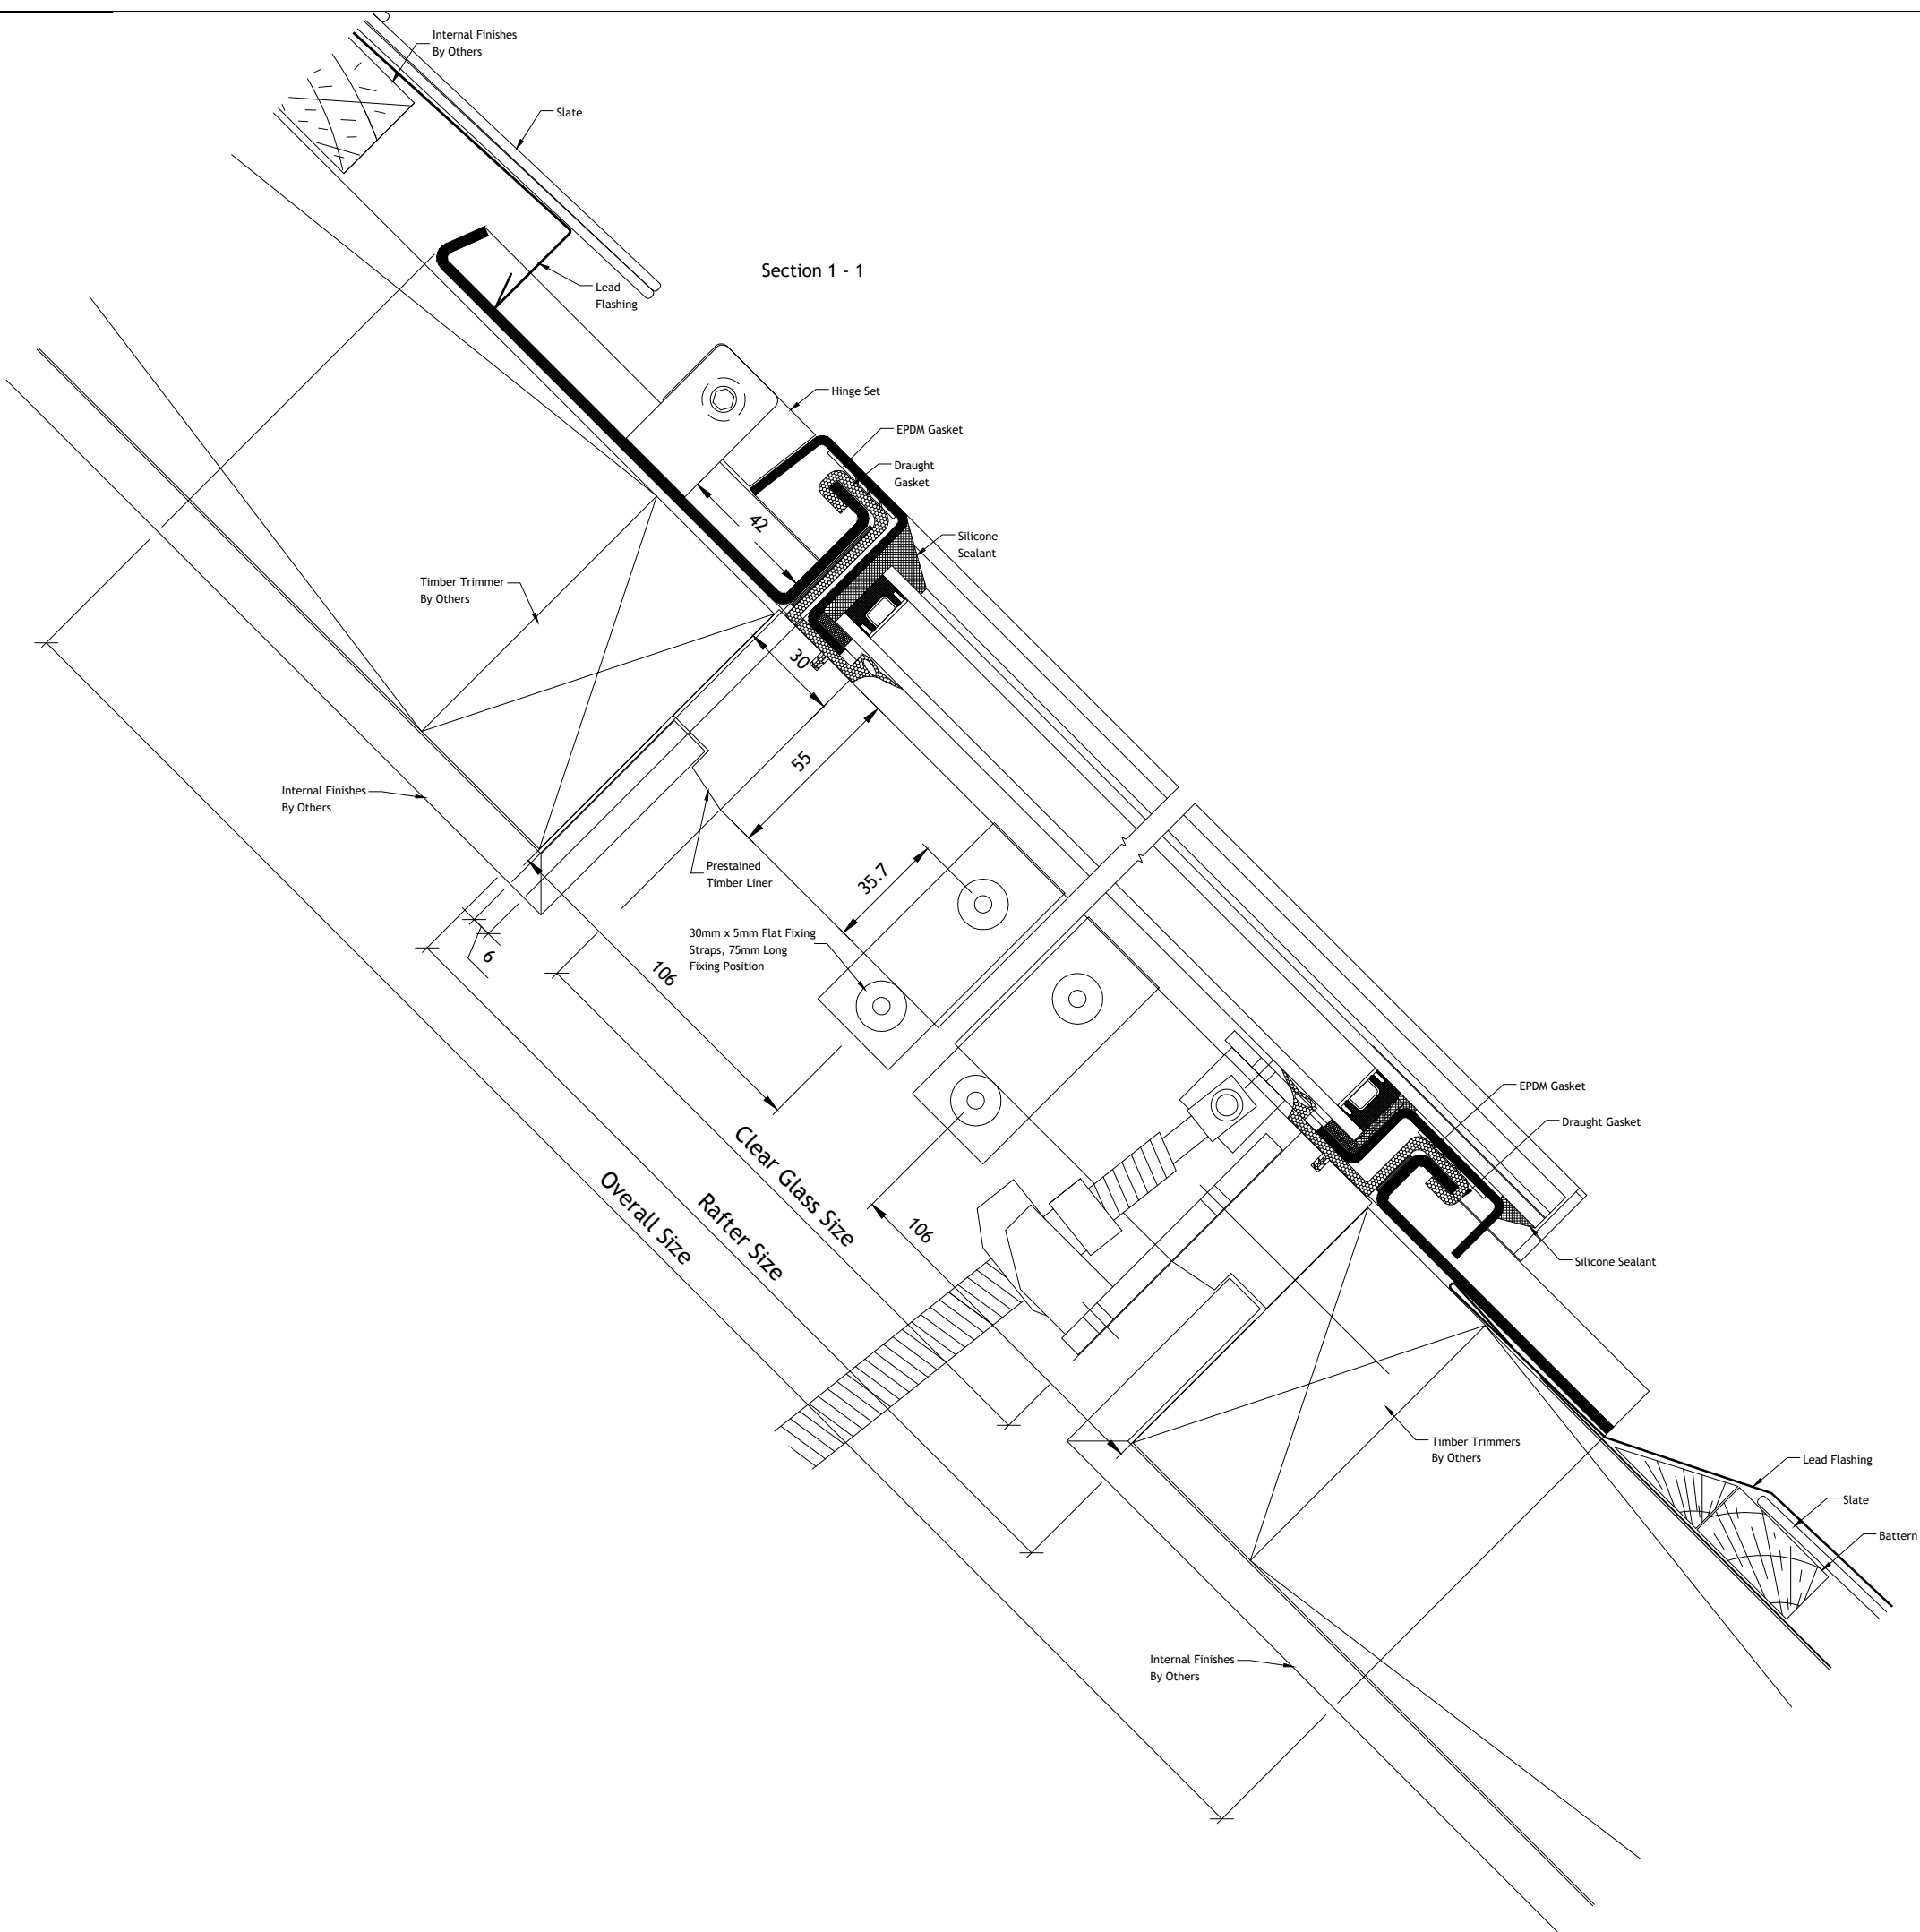

DATE	REV	INT	COMMENTS
08/09/14	G	KR	General Update Type References Amended, Glass Specification Updated
01/05/11	F	EB	General Revisions And Corrections
06/10/09	E	-	General Revisions And Corrections
01/10/09	D	-	General Revisions And Corrections
08/08/06	C	-	General Revisions And Corrections
28/06/06	B	-	General Revisions And Corrections
25/04/06	A	-	General Revisions To Details

DATE	REV	INT	COMMENTS
<b>REVISIONS</b>			

*For Information*

**Drawing Title**  
 CLEMENT CONSERVATION ROOFLIGHT  
 SLATE APPLICATION  
 VERTICAL SECTION  
 SHEET 2 OF 2

**Project/Site**

**Contractor/Client**  
 ROOFLIGHT DEPARTMENT

**Architect**

**Scale @ A1:** 1:1 & 1:10      **Drawn By:** KR  
**Date:** 04/06      **Checked by:** -

**CLEMENT**

Clement House  
 Haslemere  
 Surrey, GU27 1HR  
 Tel: 01428 643393  
 Fax: 01428 644436  
 E-mail: info@clementwg.co.uk

Drawing No.	Revision
D-CRPM-02	G