
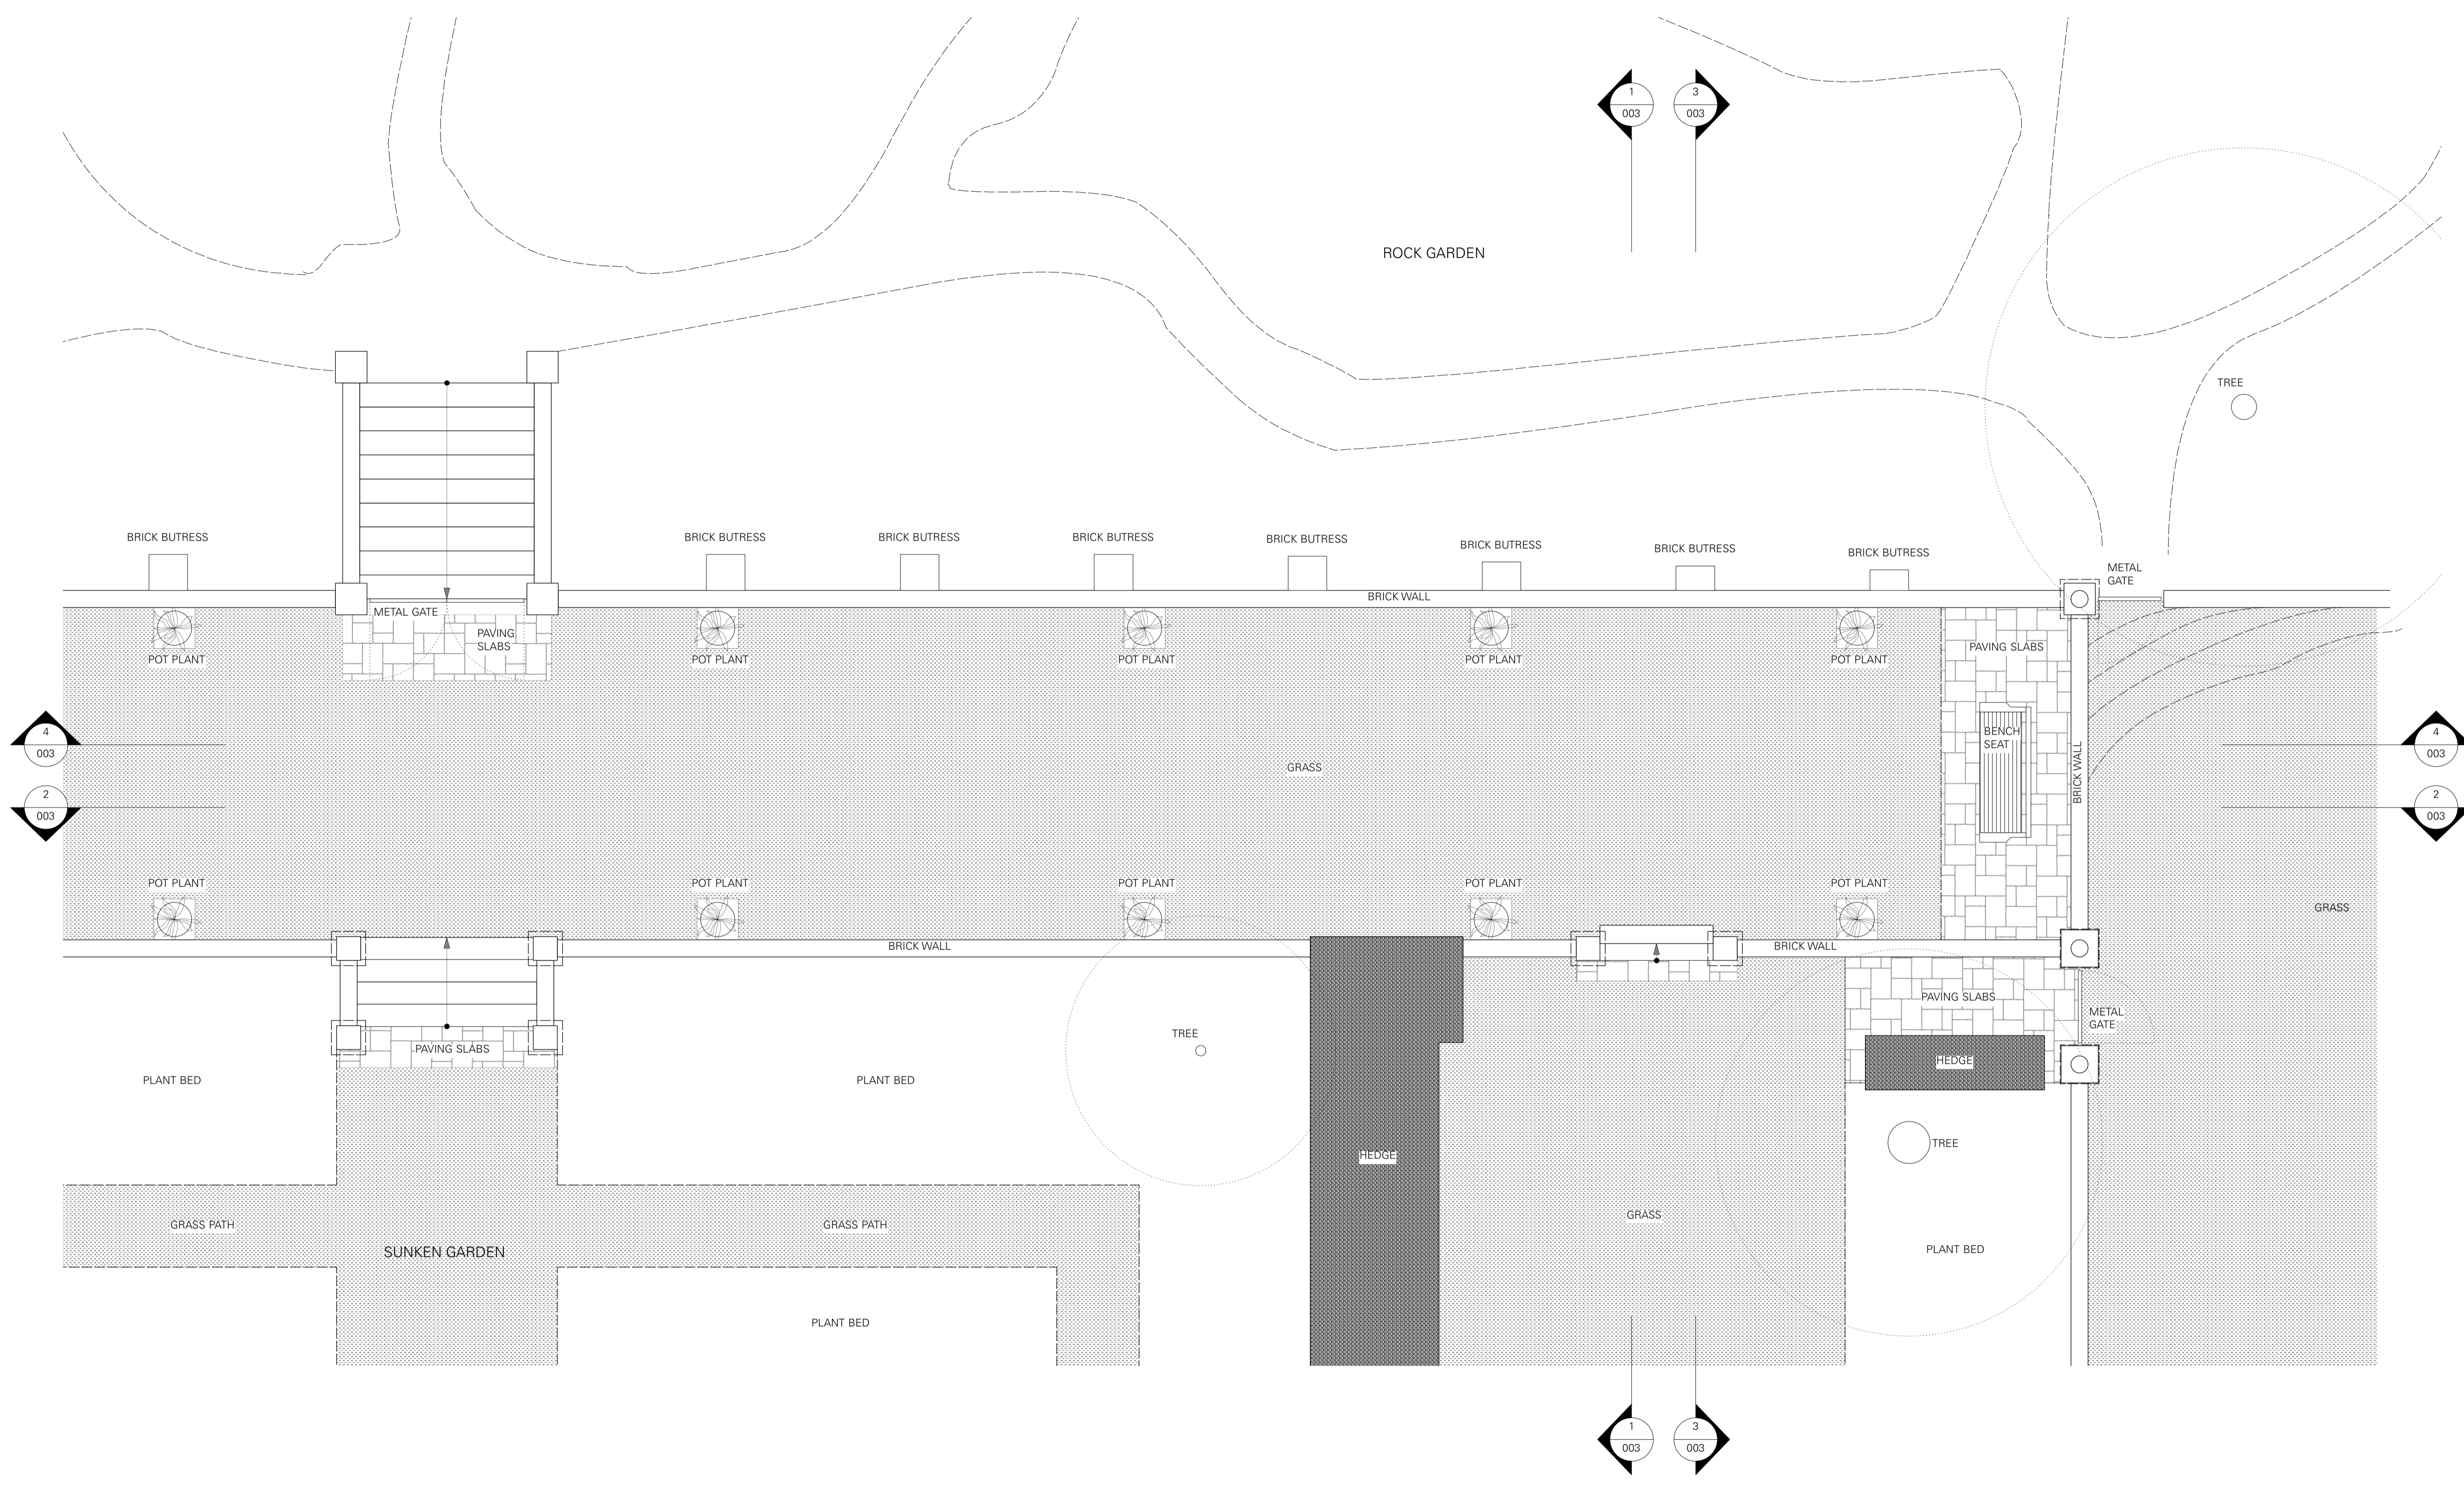


NOTES

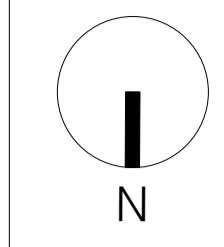

HC	PLANNING APPLICATION	10/10/2022	PO
CHECK	REVISION NOTES	DATE	REV

NEW GARDEN PAVILION
 DODDINGTON PLACE
 SITTINGBOURNE
 KENT ME9 0BB

EXISTING GARDEN PLAN

PLANNING
 DRAWING STATUS

378	1:50@A1	002	PO
JOB NO.	SCALE (AS SHOWN)	DRAWING NO.	REV

TC
A

Thomas Croft Architects
 Studio 117
 Great Western Studios
 65 Alfred Road
 London, W2 5EU
 United Kingdom
 +44 (0)20 8962 0066
 email@thomascroft.com
 www.thomascroft.com

1 EXISTING GARDEN PLAN
 1:50

