



EXISTING
GROUND FLOOR PLAN

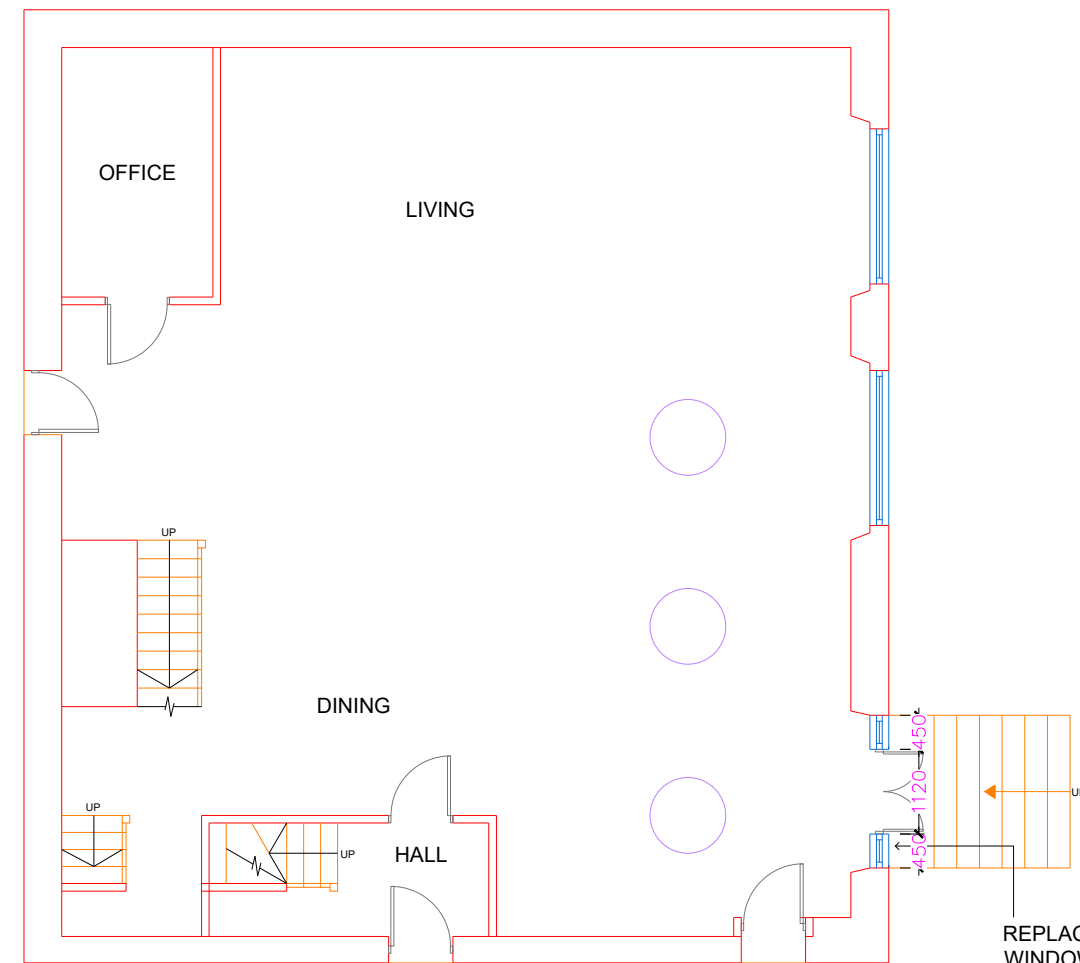

PROPOSED
GROUND FLOOR PLAN

REPLACED EXISTING
WINDOW WITH UPVC
FRENCH DOOR & WINDOW.

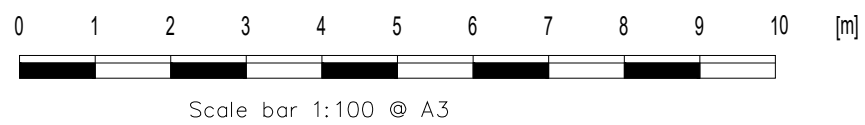

HB PLANNING SERVICES
EMAIL INFO@HBPLANNINGSERVICES.CO.UK
CONTACT 02038539648

Scale 1:100 @ A3

Project
Bulford Mill, Bulford Mill Lane,
CM77 8NS

Drawing:
Existing and Proposed Floor Plans

Number:
2022/11/01

Date:
Sep 2022

