



ELEVATION

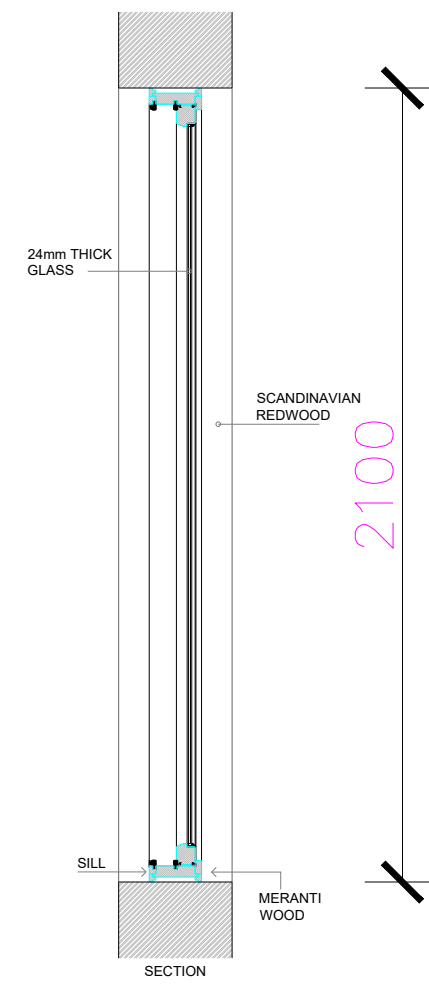

SECTION

EXISTING DOUBLE GLAZED DOOR & WINDOWS OR NEW DOOR TO MATCH EXISTING

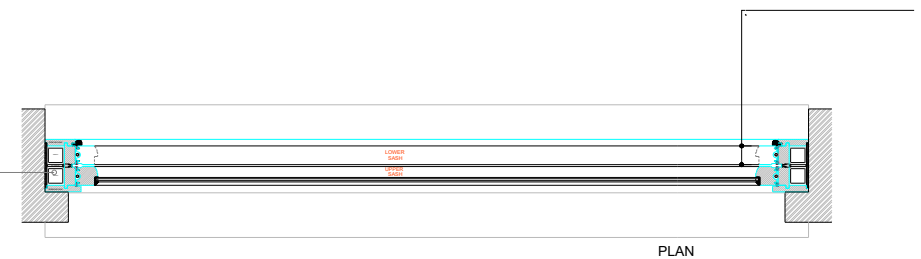

PLAN

PROPOSED SECONDARY AND TERTIARY GLAZING.  
 PROPOSED SPEC:  
 SELECTAGLAZE SLIMLINE  
 SIDE HUNG HINGED CASEMENT  
 WINDOW SERIES 45 OR SIMILIAR  
 WITH 6 and 9mm THICK GLASS WITH  
 ACOUSTIC FOAM BACKED LINING IN WINDOW  
 REVEALS.



HB PLANNING SERVICES  
 EMAIL INFO@HBPLANNINGSERVICES.CO.UK  
 CONTACT 02038539648

Scale 1:20 @ A3

Project  
 Bulford Mill, Bulford Mill Lane,  
 CM77 8NS

Drawing:  
 Door Elevation and Section

Number:  
 2022/11/04

Date:  
 November 2022

