
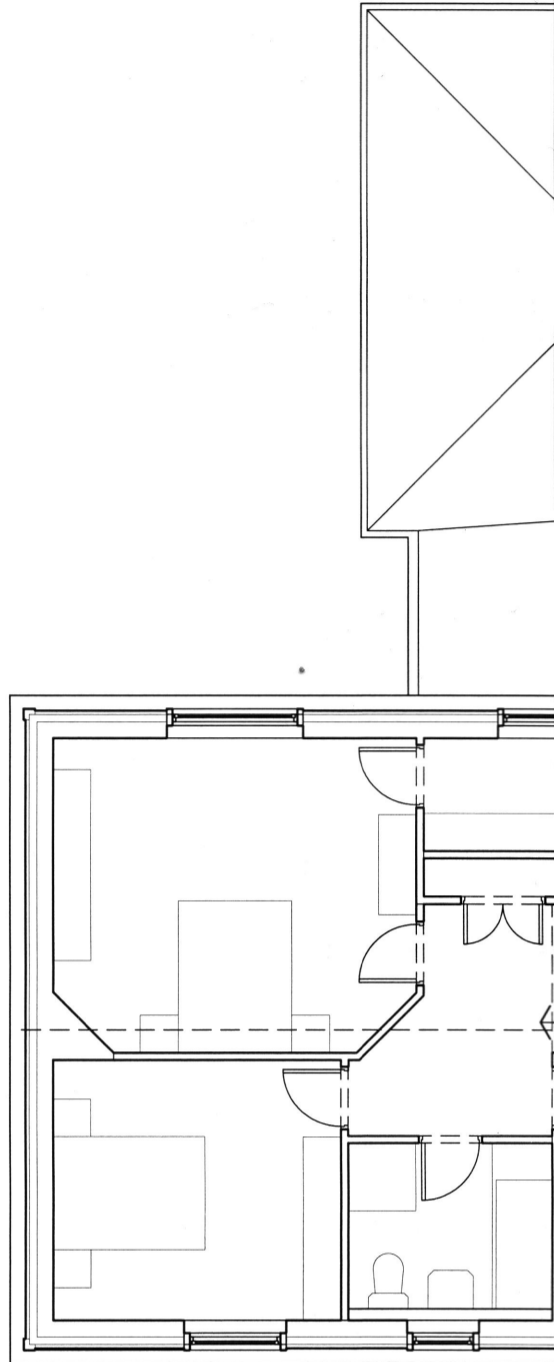


59

61

This Drawing is Copyright 2022  
1:100 When printed on A3  
If in doubt, ASK.

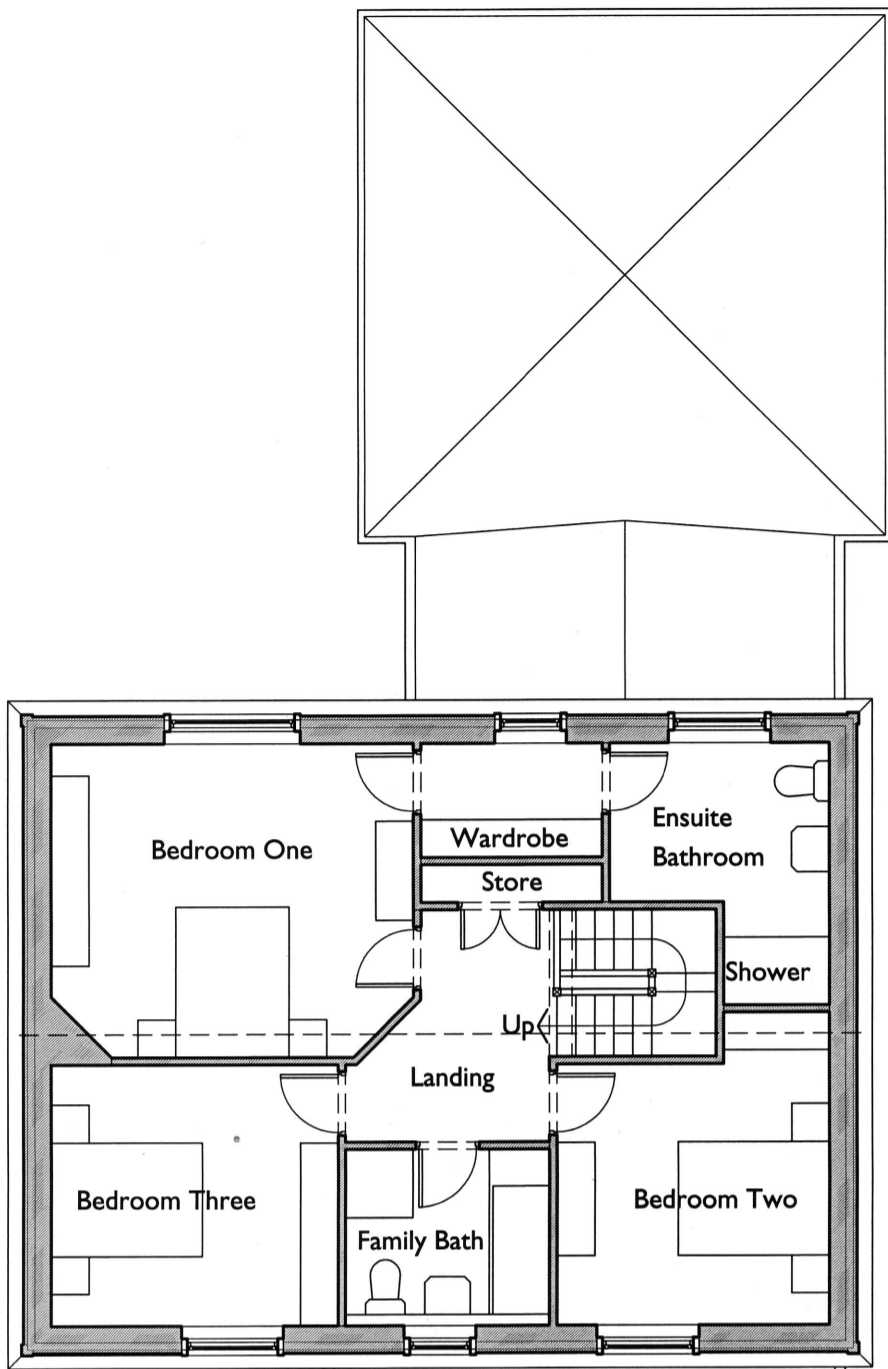

57

First Floor Plan  
As Proposed

Three Proposed Dwellings and Garages  
57-61 Mears Ashby Road, Earls Barton,  
Northamptonshire NN6 0HQ.  
For Mr Warwick et Al.

Paul Brice Architect 01600 715810  
Scale 1:100  
23 November 2022



0 1.0m 2.0m 3.0m 4.0m 5.0m

Pr04d