




Proposed Southwest Elevation

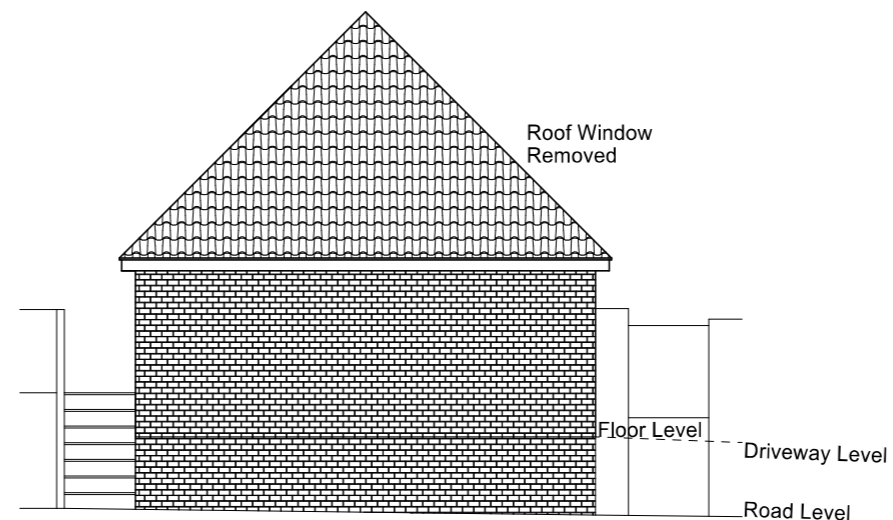

Proposed Northwest Elevation

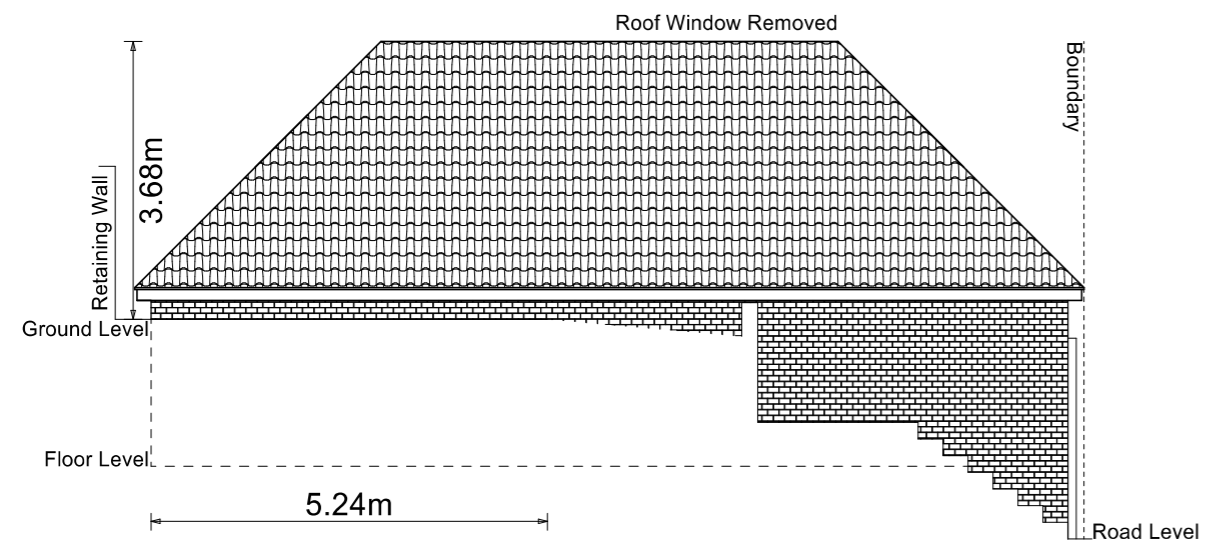

Proposed Northeast Elevation

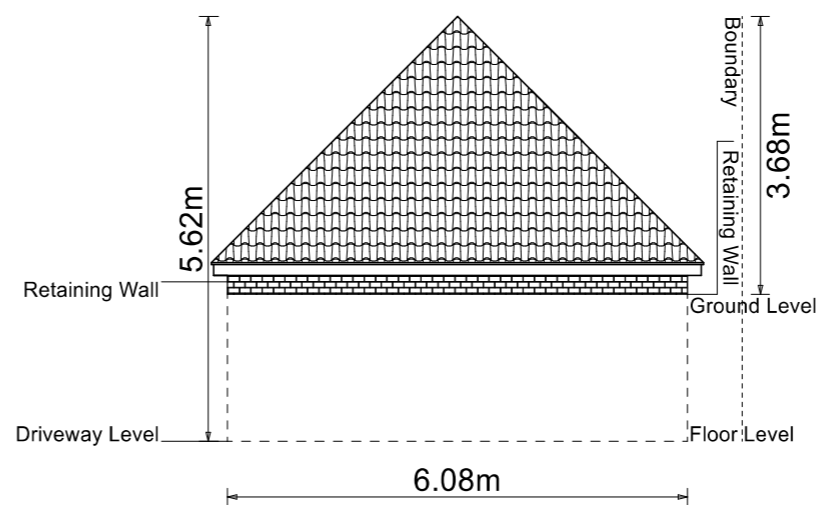

Proposed Southeast Elevation

Notes

- External Walls
 - Facing brickwork to match existing
- Doors
 - Aluminium roller garage doors x2 and aluminium pedestrian door
- Roof
 - Pitched/hipped to match existing
- Windows
 - Roof windows x4 similar to existing

*All measurements must be checked on site before work commences.
 *Plans and elevations remain property of Peter Osborne/Drawn² and must not be copied or amended without written permission

Drawn²

Architectural Design

Project
 Proposed Garage
 Moat Cottage
 Iwade Road
 Newington
 ME9 7JY

Drawing Type
 Planning - Elevations

Client
 Mr. & Mrs. Howes

Drawing No.
 3

Date
 16/11/2022

Scale
 1:100

Drawn by
 Peter Osborne

Page Size - A3

2000mm

5 Edwins Place, Iwade Road, Newington, ME9 7JY
 07743549902 / pete.osborne87@gmail.com