




Existing Southwest Elevation

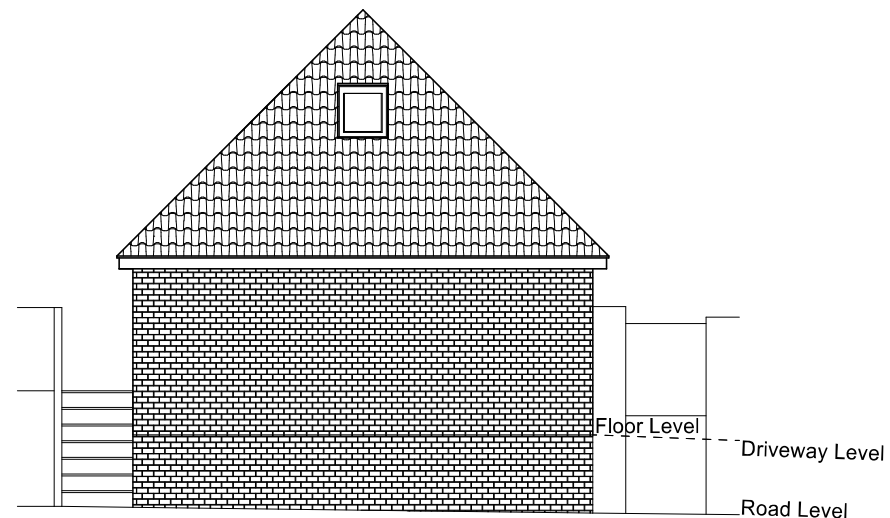

Existing Northwest Elevation

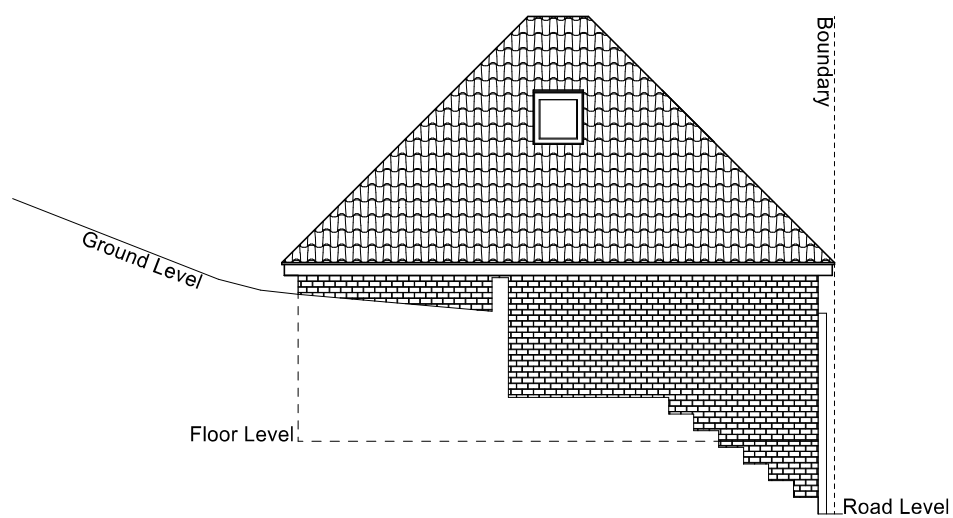

Existing Northeast Elevation

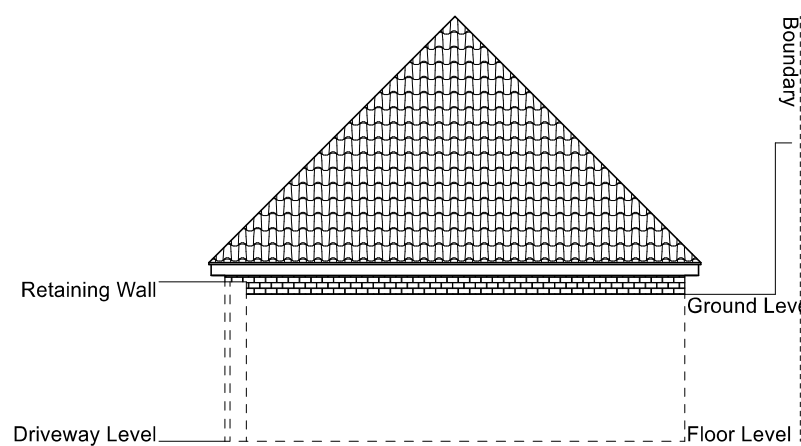

Existing Southeast Elevation

Notes

- External Walls
 - Red facing brickwork in stretcher bond
- Doors
 - Aluminium sectional garage door and pedestrian door
- Roof
 - Pitched/hipped with terracotta concrete tiles
- Windows
 - Roof windows x2

*All measurements must be checked on site before work commences.
 *Plans and elevations remain property of Peter Osborne/Drawn² and must not be copied or amended without written permission

Drawn²

Architectural Design

Project
 Existing Garage
 Moat Cottage
 Iwade Road
 Newington
 ME9 7JY


Drawing Type
 Planning - Elevations

Client
 Mr. & Mrs. Howes

Drawing No.
 2

Date **Scale**
 16/11/2022 1:100

Drawn by
 Peter Osborne

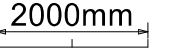Page Size - A3 

5 Edwins Place, Iwade Road, Newington, ME9 7JY
 07743549902 / pete.osborne87@gmail.com