
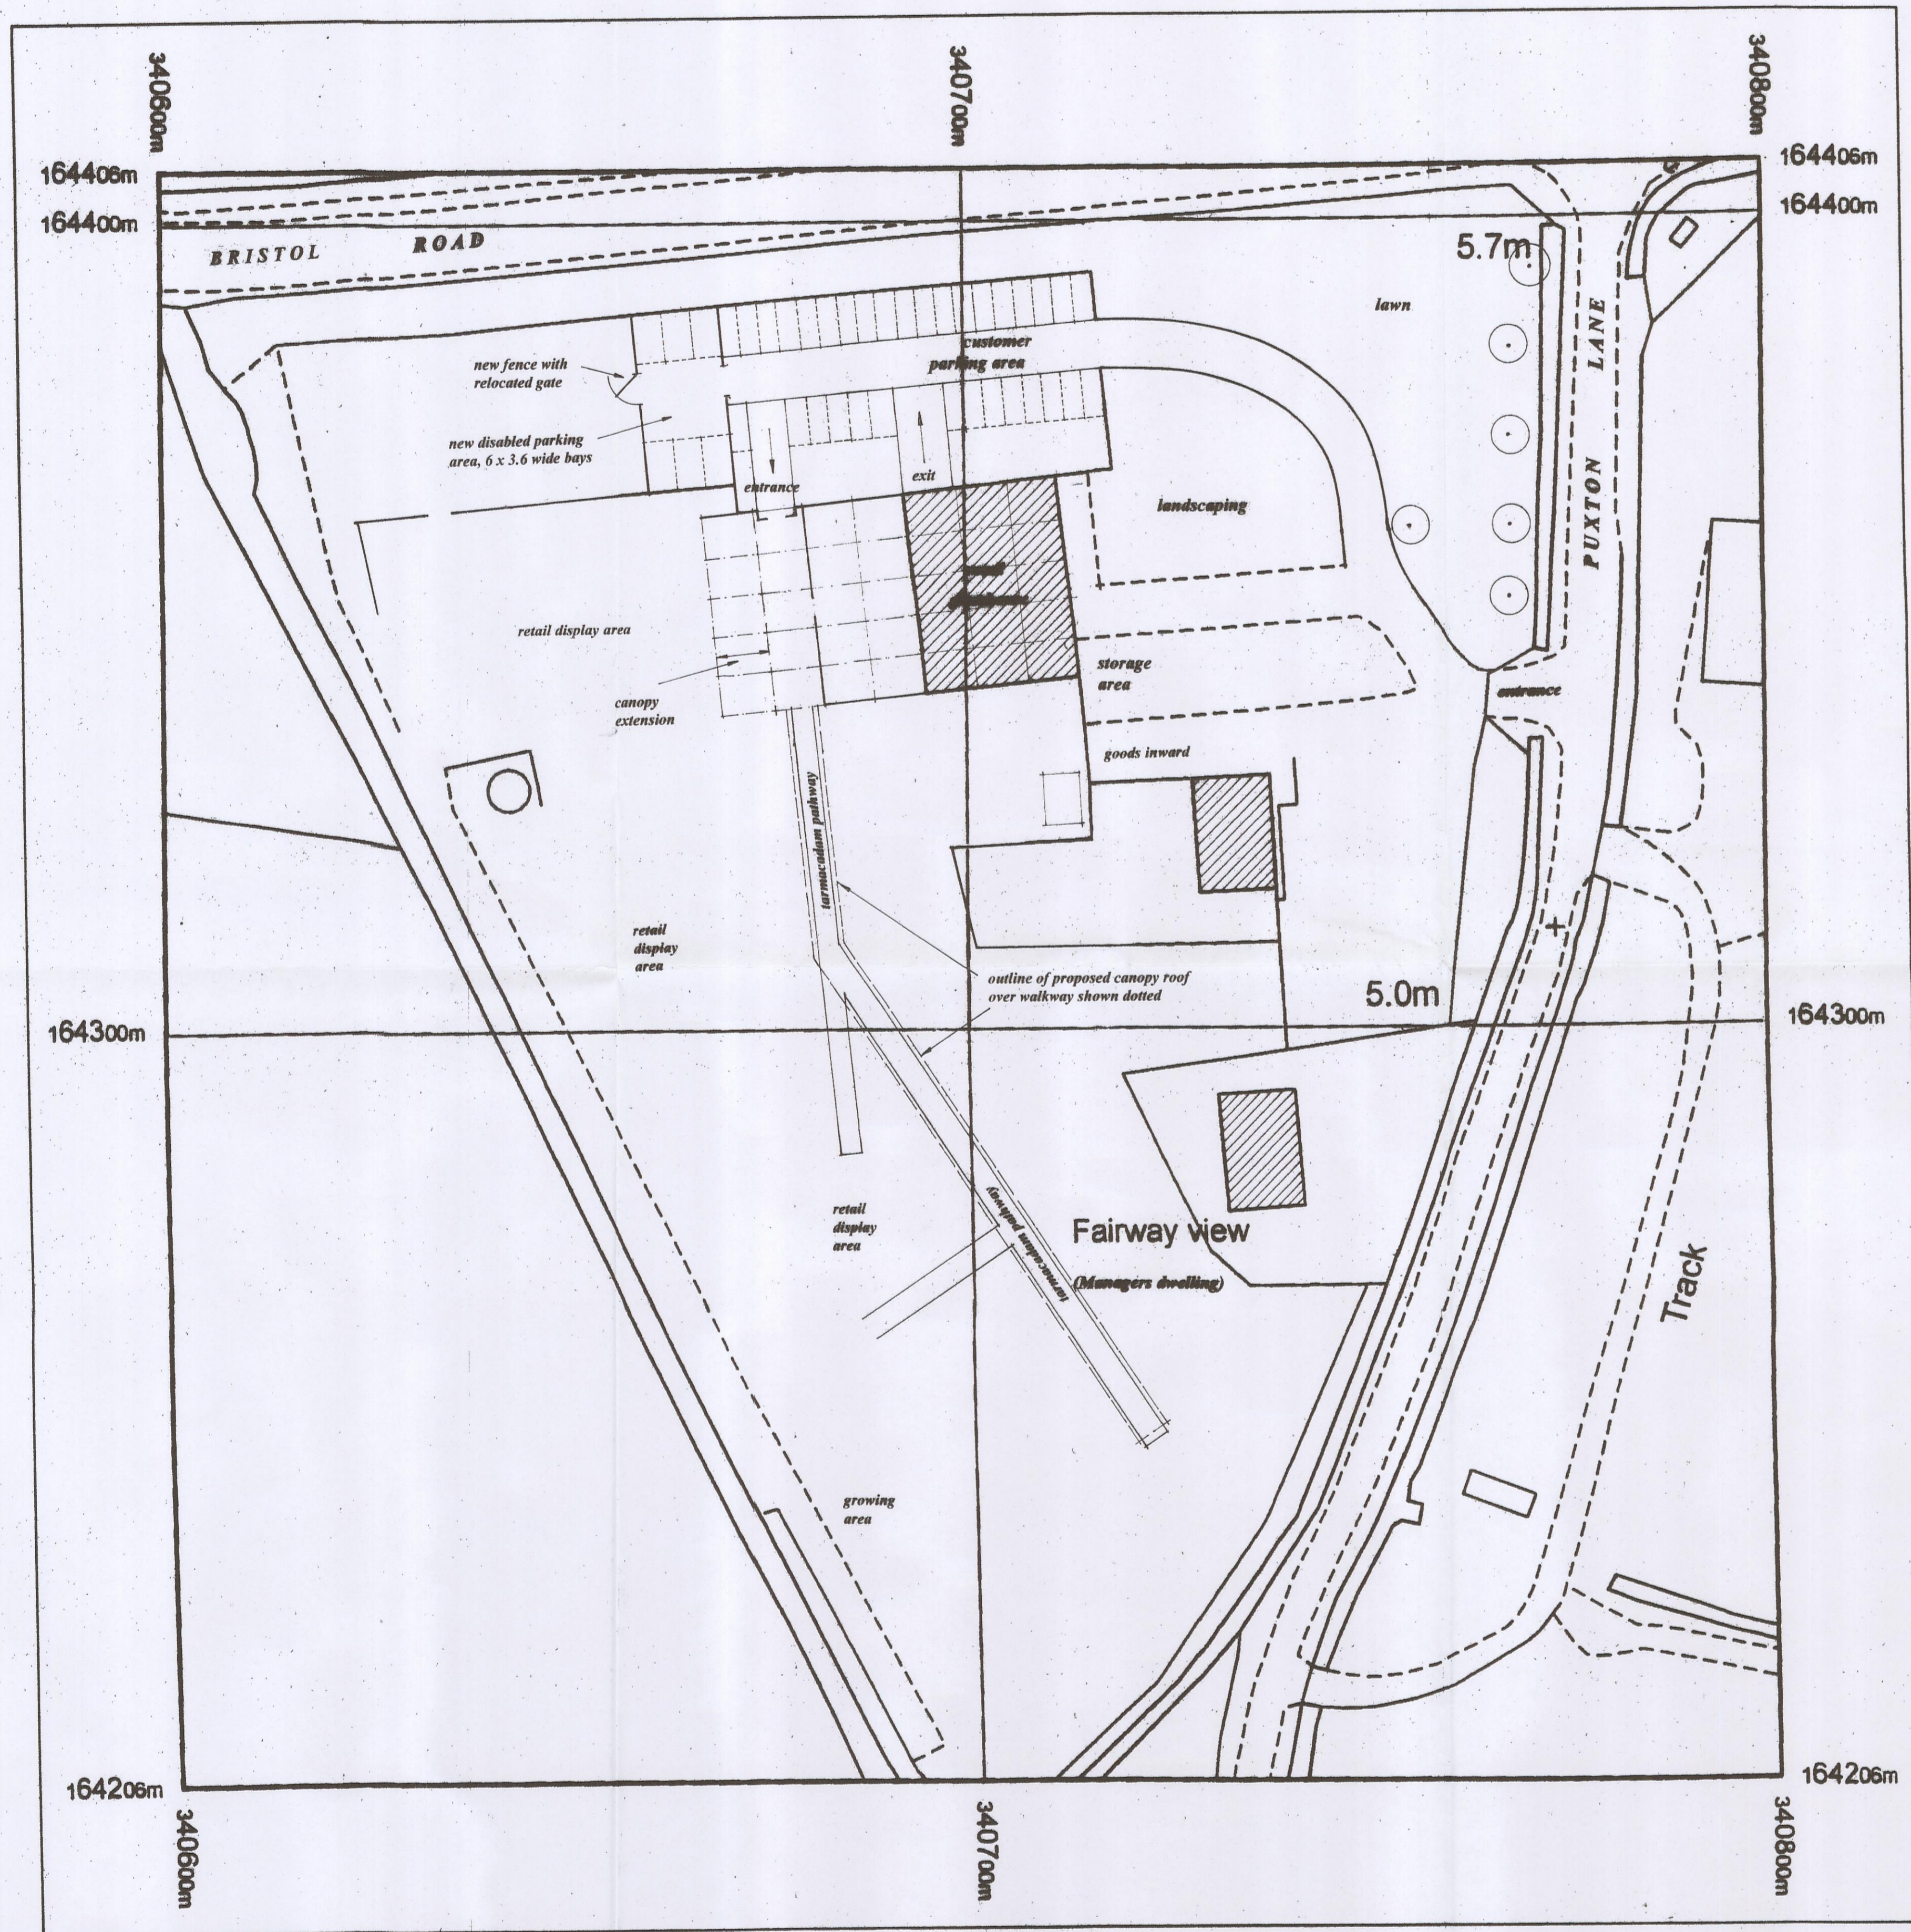


National Grid sheet reference at centre of this plan :-  
Centre Coordinates : 340700 164300.5

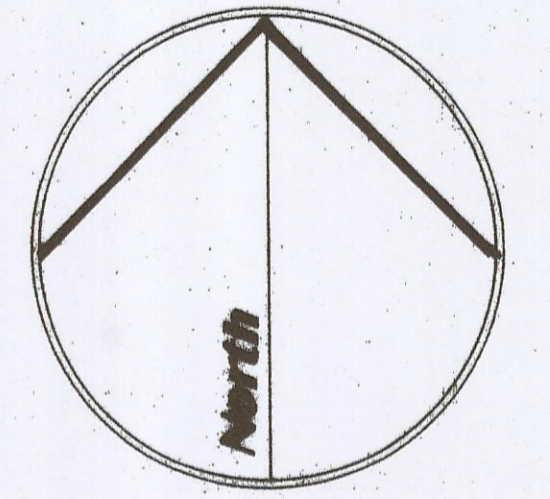

# GARDEN PARK


(AVON PLANTS)

Puxton Lane  
NEWISH  
Weston super Mare  
B824 6TA

Proposed single bay retail canopy  
extension, roofing over of walkway,  
and provision of new disabled  
parking area

## Proposed SITE PLAN

Scale : 1/500

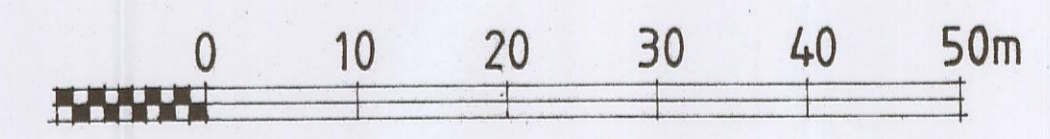

scale bar

Based upon the Ordnance Survey mapping with the permission of the Controller of Her Majesty's Stationery Office