
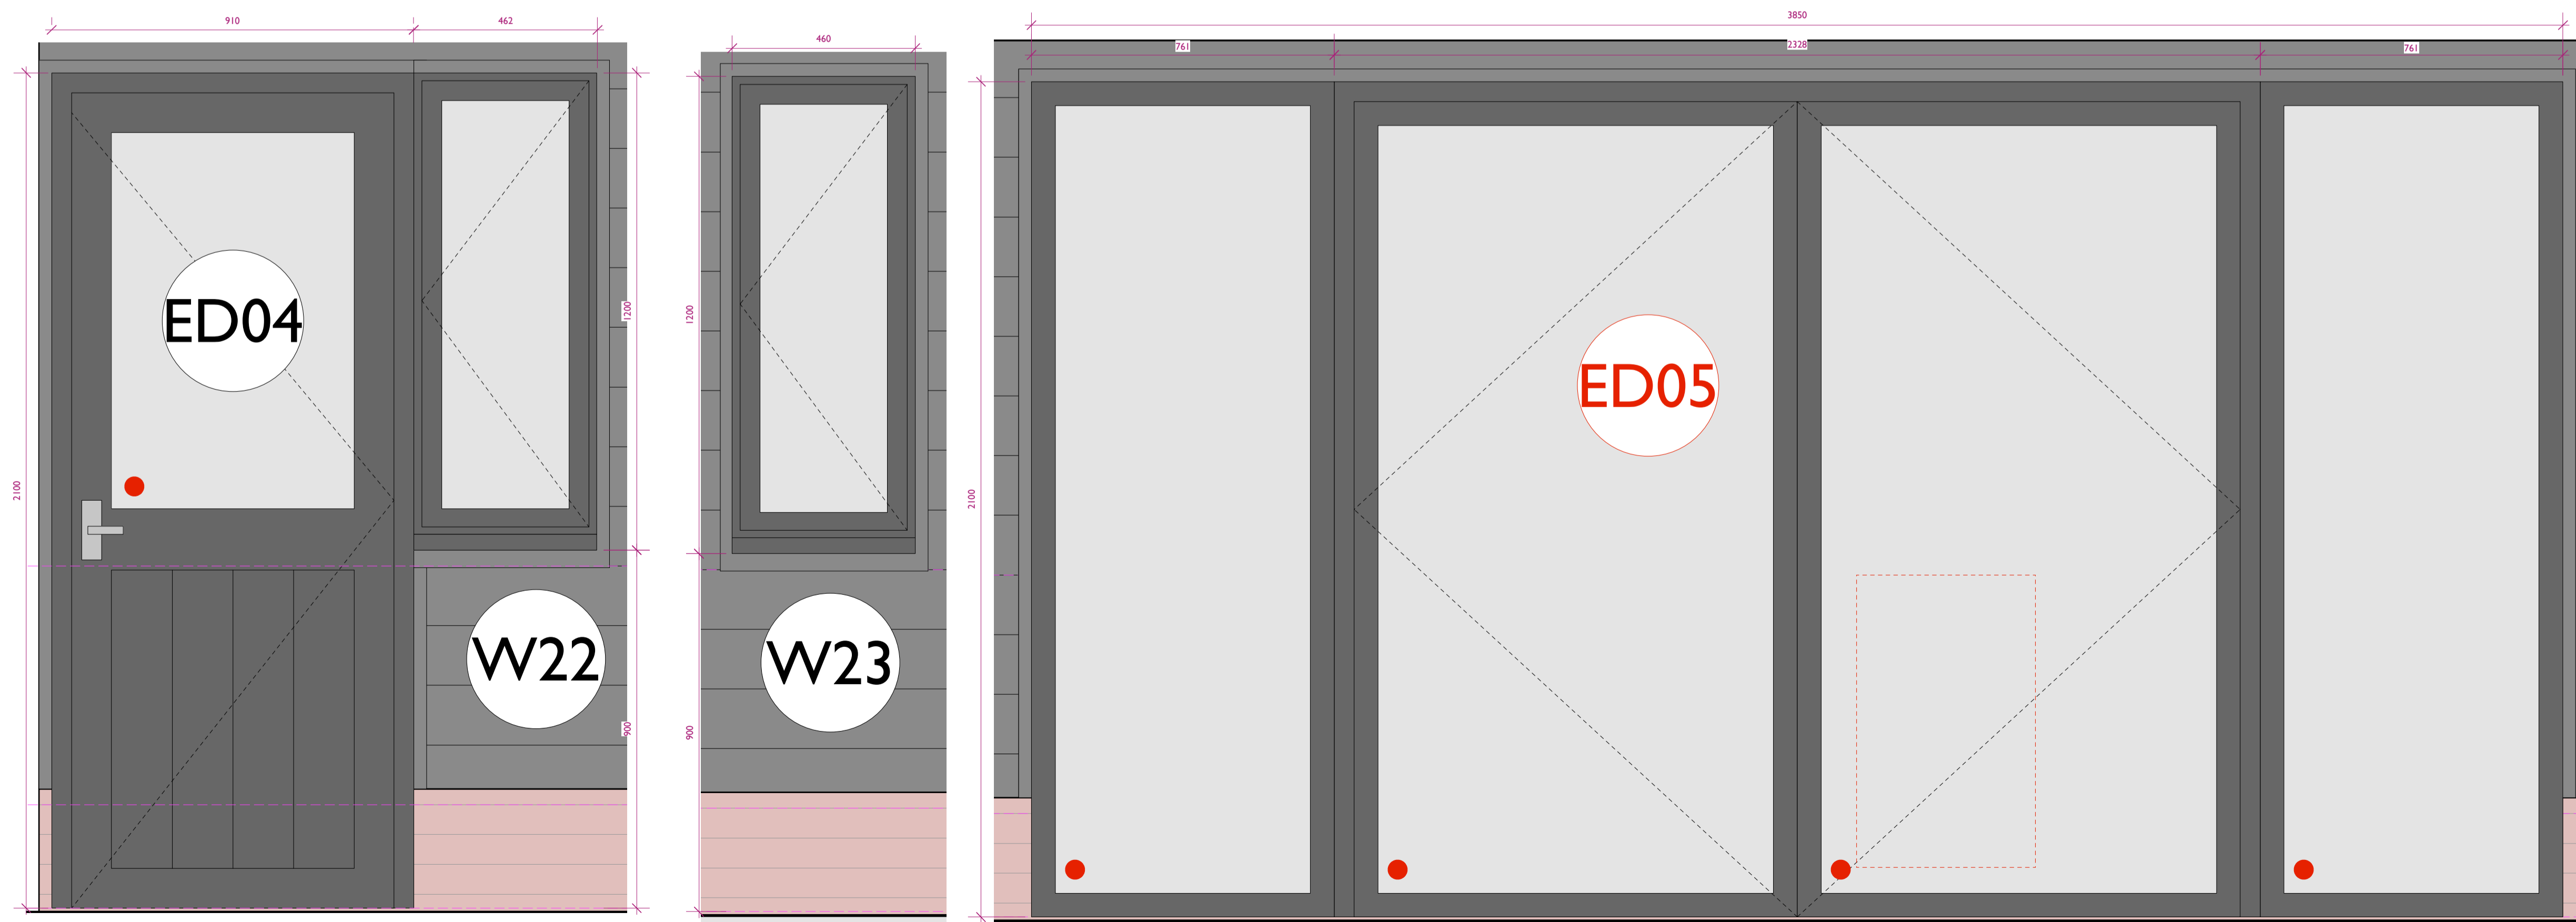
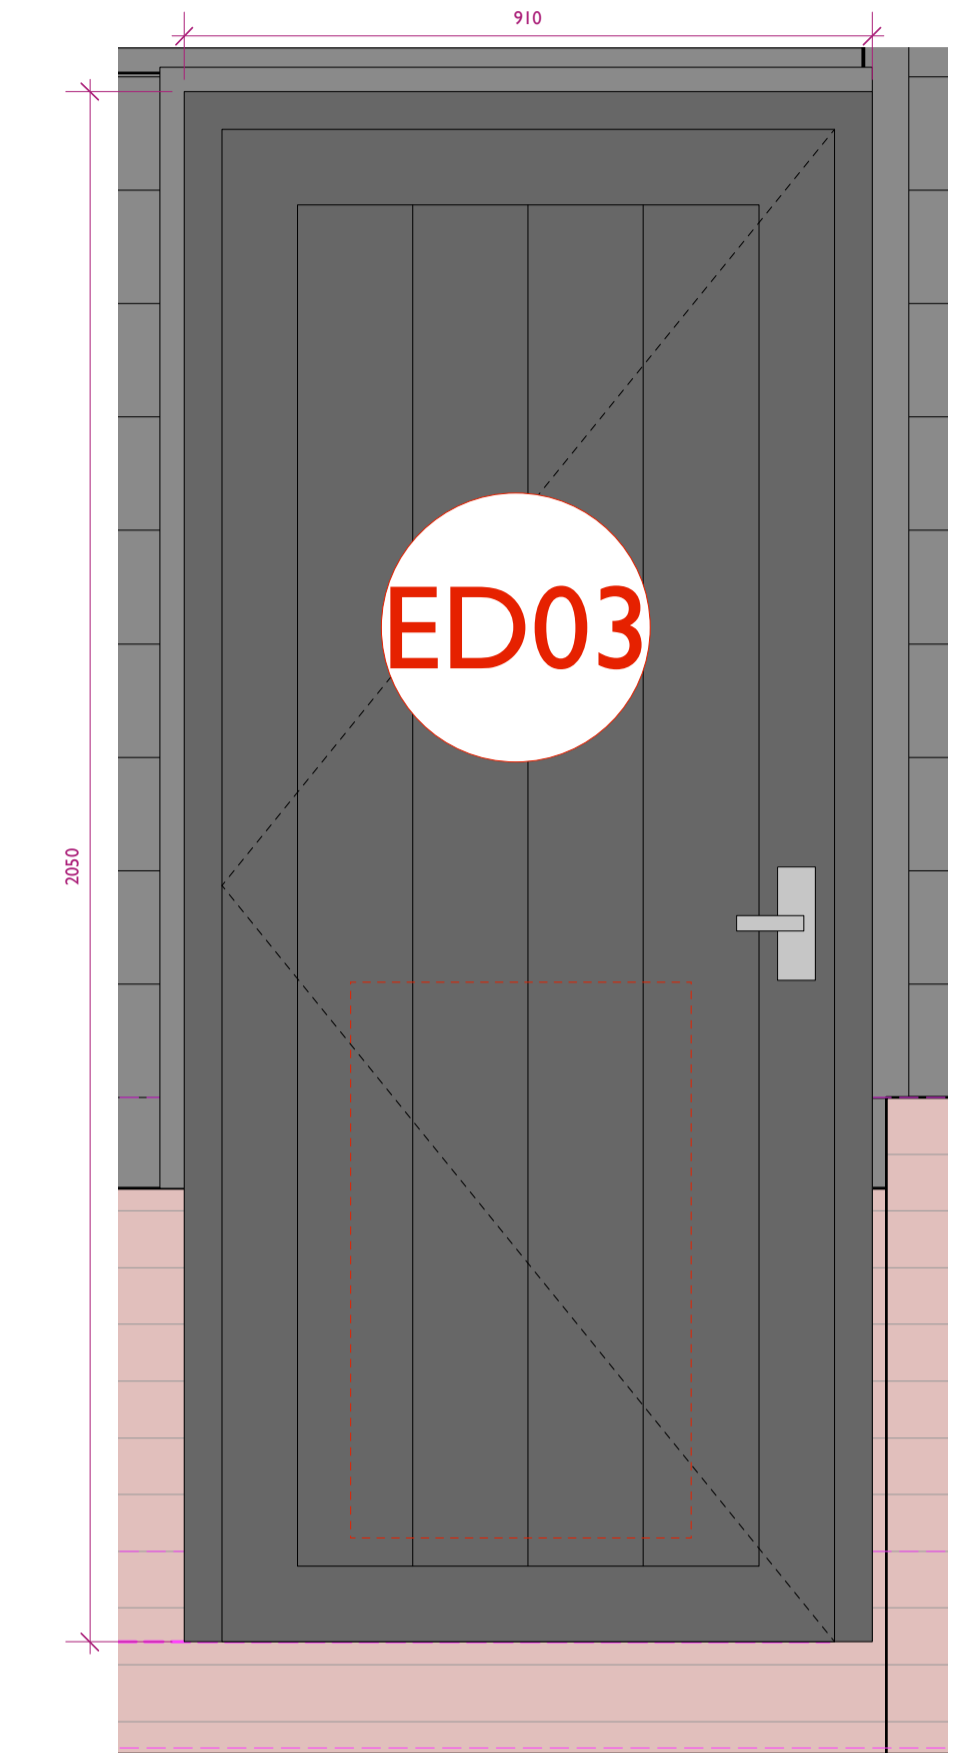


General Notes

1. Do not scale this drawing. All dimensions to be as noted. Contractor to check all dimensions on site before carry out works.

2. This drawing is for the private and confidential use of the client for whom it was undertaken and it should not be reproduced in whole or in part or relied upon by third parties for any use without the express written authority of Beech Architects Limited.

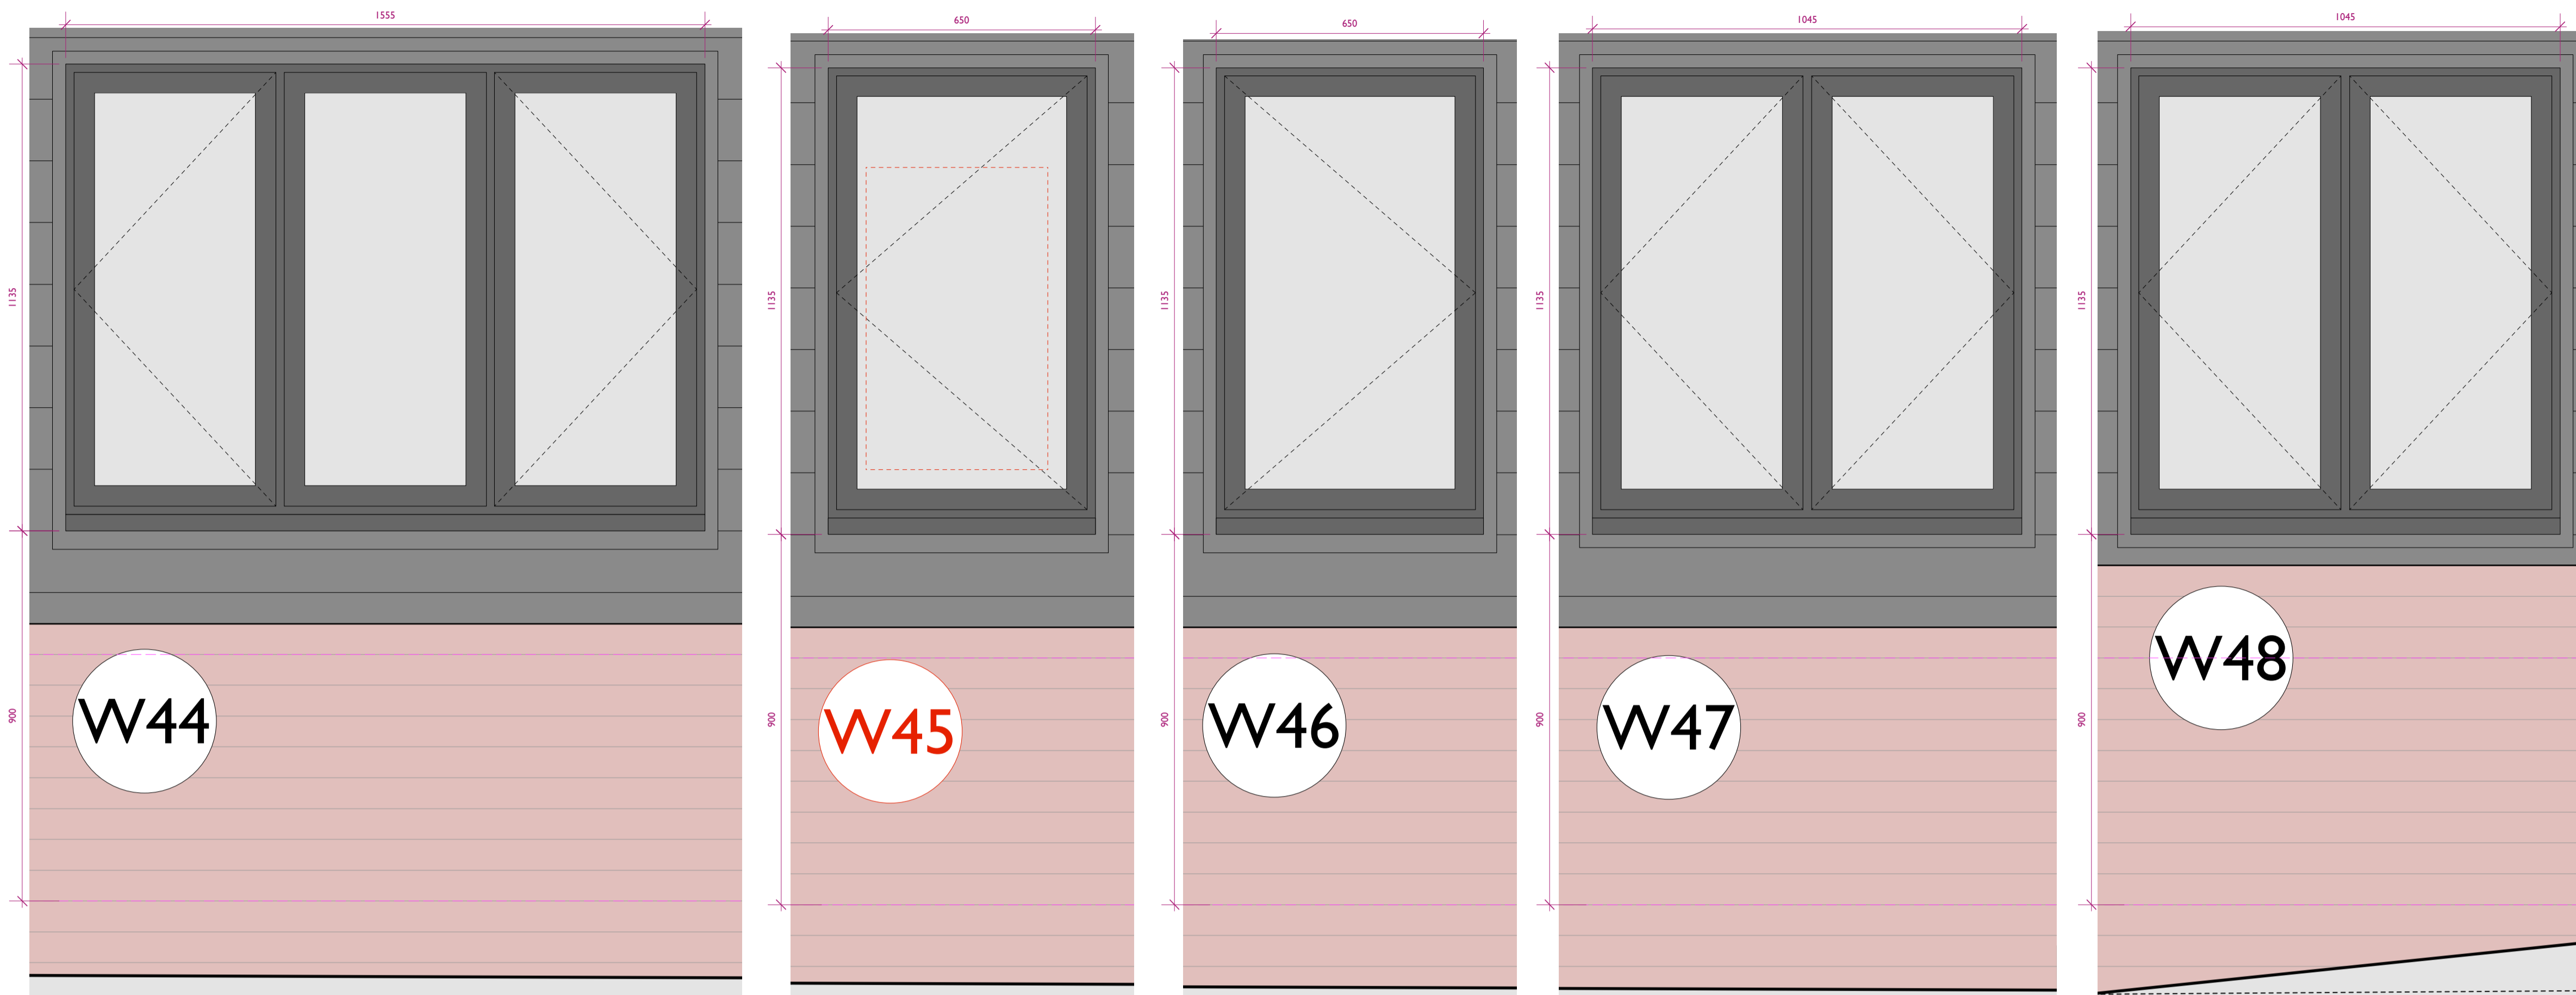

Rev Beech ARCHITECTS Church Farm Barn The Street Thornodon Suffolk IP23 7JR www.beecharchitects.com enquiries@beecharchitects.com t 01379 678442			
CLIENT Mr & Mrs Macklin			
PROJECT Peacocks Barn Farley Green Suffolk CB8 8PX			
DRAWING Windows & doors Elevations Sheet 6			
SCALE 1:10 @ A1	DATE MAR 2021	DRAWN BY	CHECKED
DRAWING NUMBER 55	JOB NUMBER 564	STATUS Not For Construction	REV

This drawing is copyright and remains the property of Beech Architects Ltd. Original size: A1. Scale shown will be incorrect if reproduced in any other format. All dimensions to be checked on site.