


- notes:
- DO NOT SCALE FROM THIS DRAWING - USE FIGURED DIMENSIONS ONLY.
 - TO BE READ IN CONJUNCTION WITH ALL OTHER CONSULTANTS / SPECIALISTS DRAWINGS. REPORT ANY DISCREPANCIES BEFORE AFFECTED WORK COMMENCES.
 - ALL SETTING OUT DIMENSIONS TO BE CHECKED ON SITE BY CONTRACTOR BEFORE WORK COMMENCES.

KEY TO MATERIALS :-


①	Existing cement render
②	Existing stonework
③	Existing slates roof tiles
④	Existing timber doors/windows (painted finish)
⑤	Existing PVC rainwater goods




Elevation 1

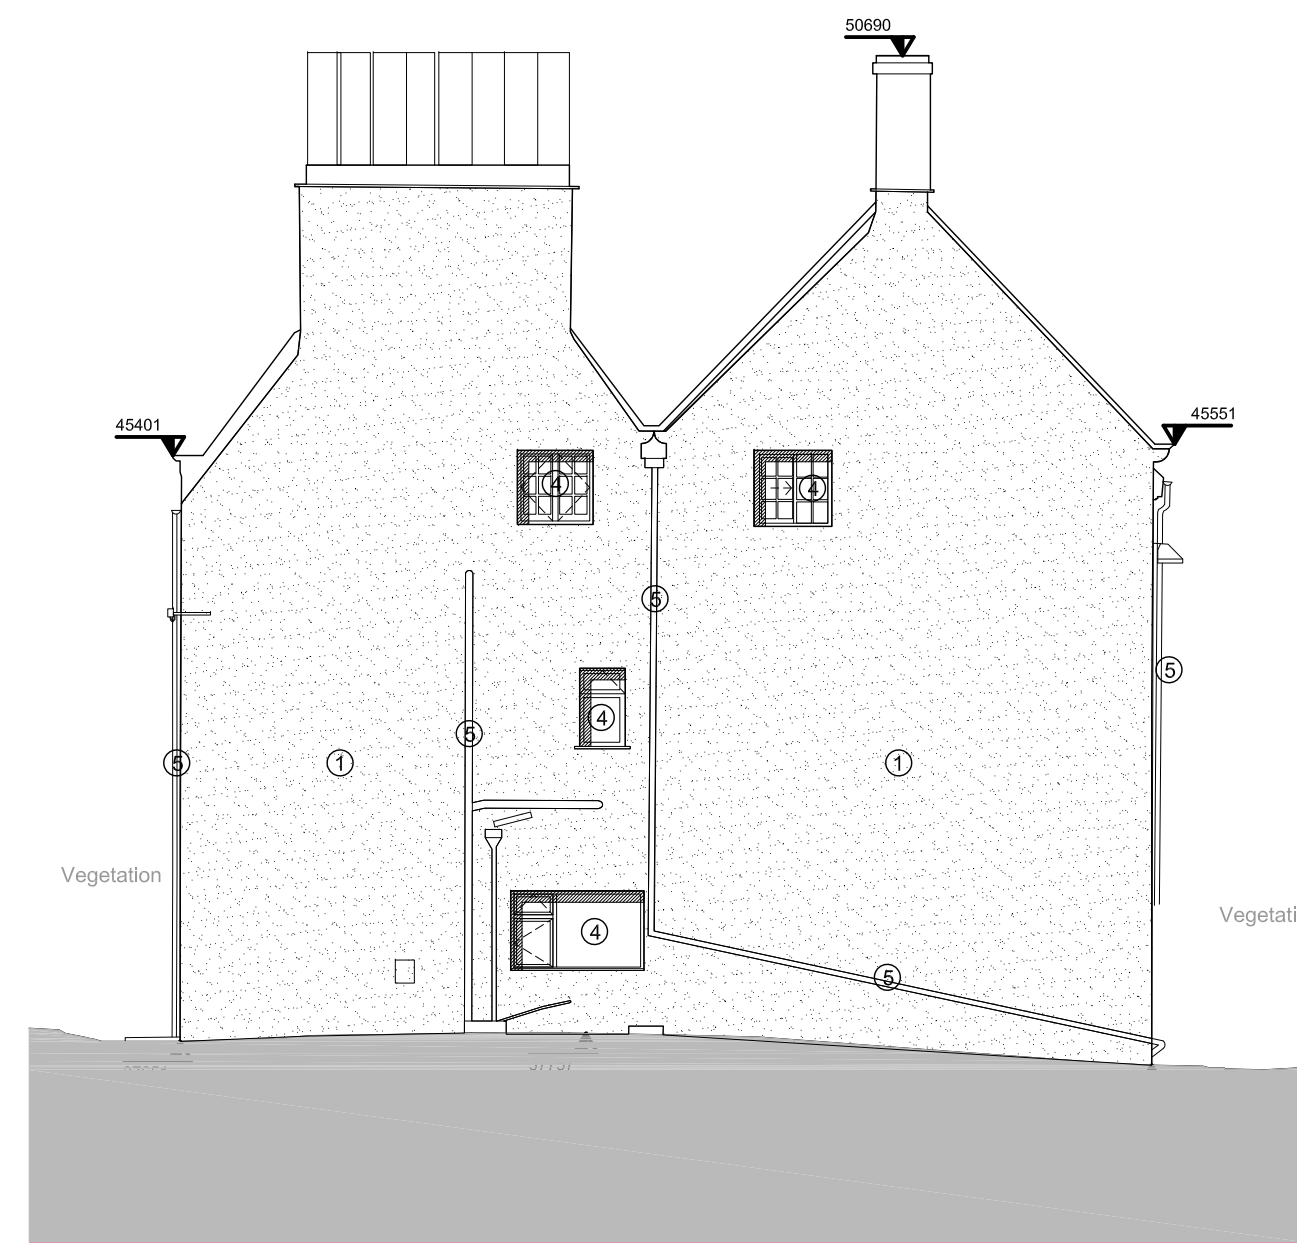



Elevation 2

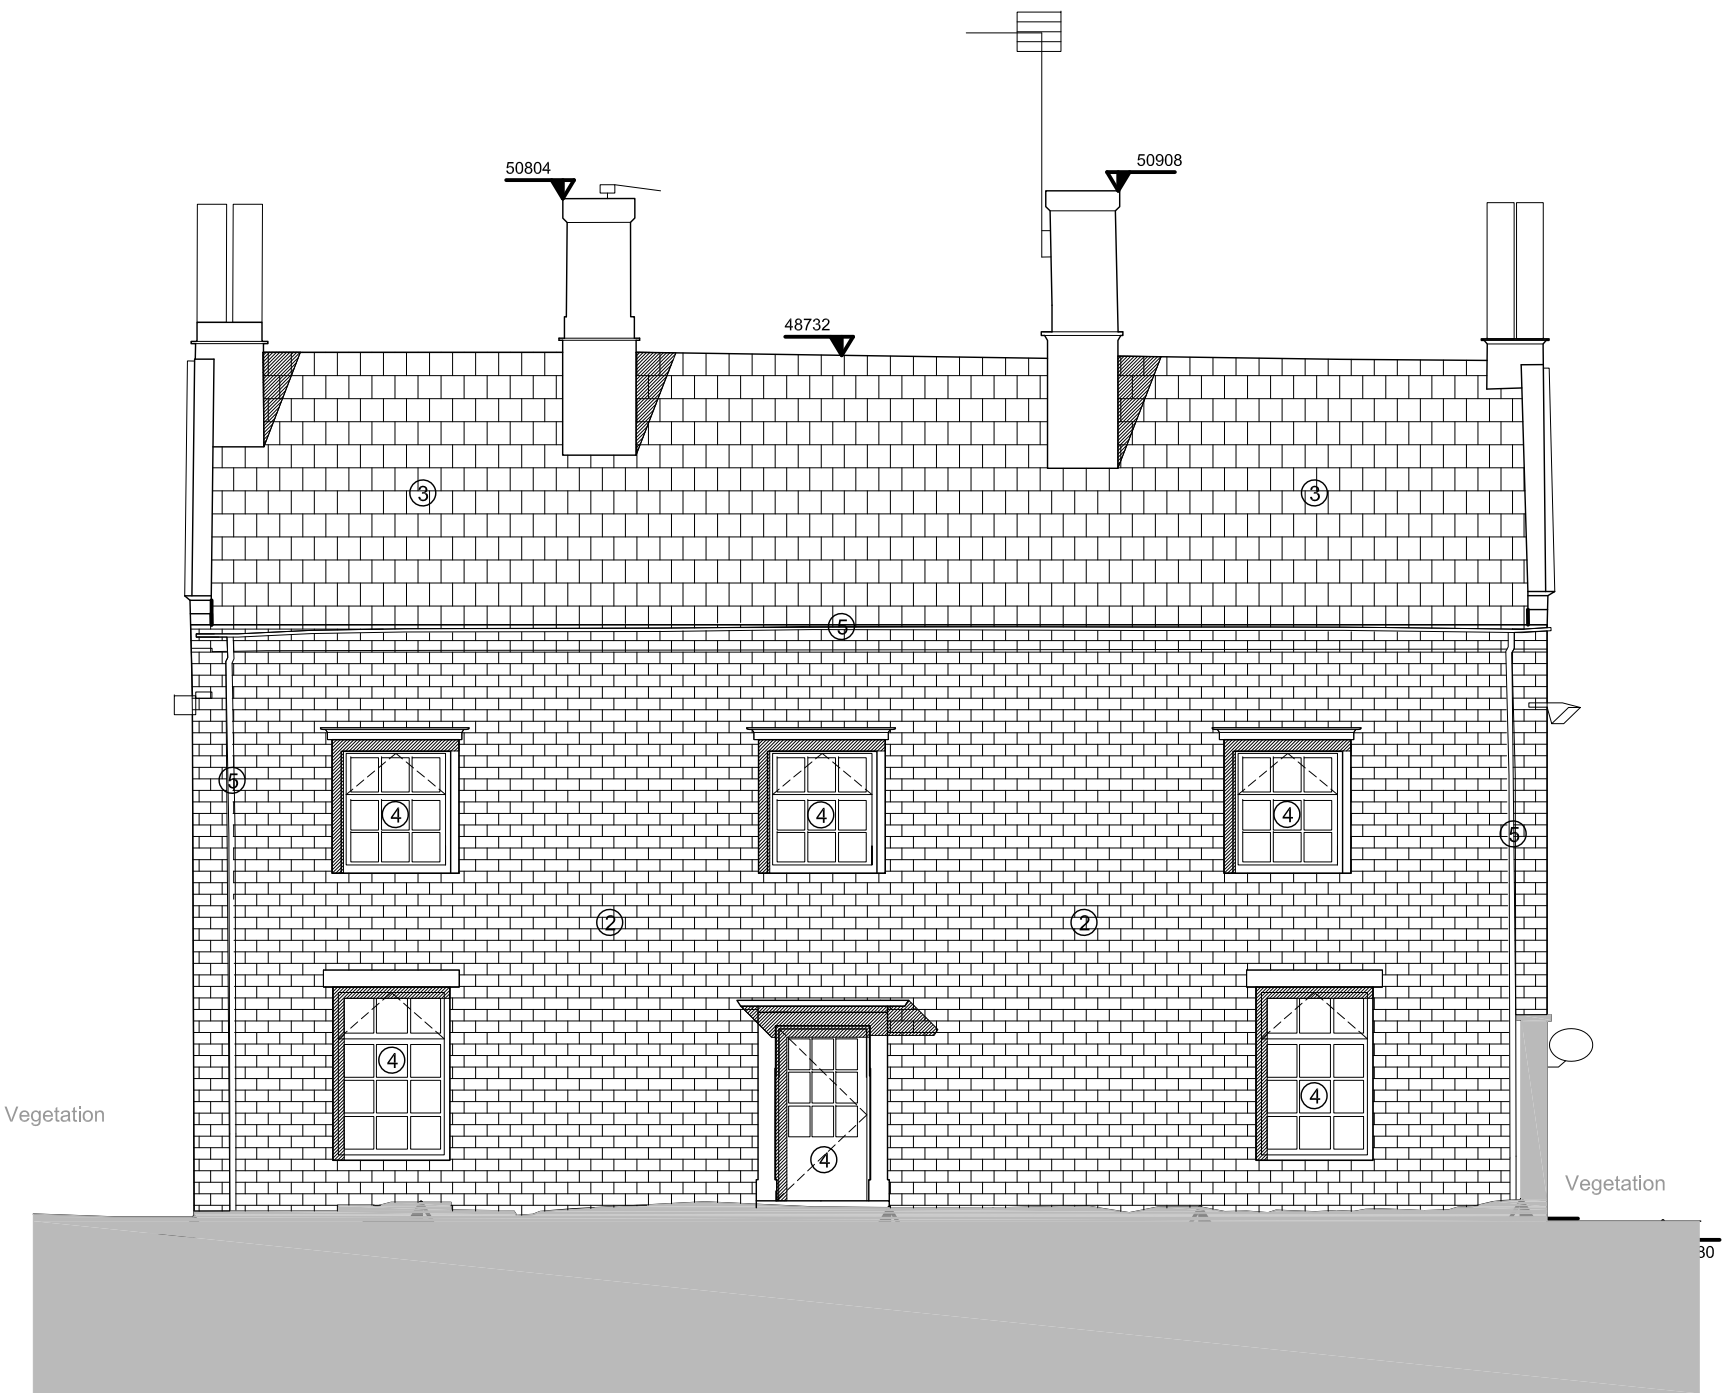

Elevation 3

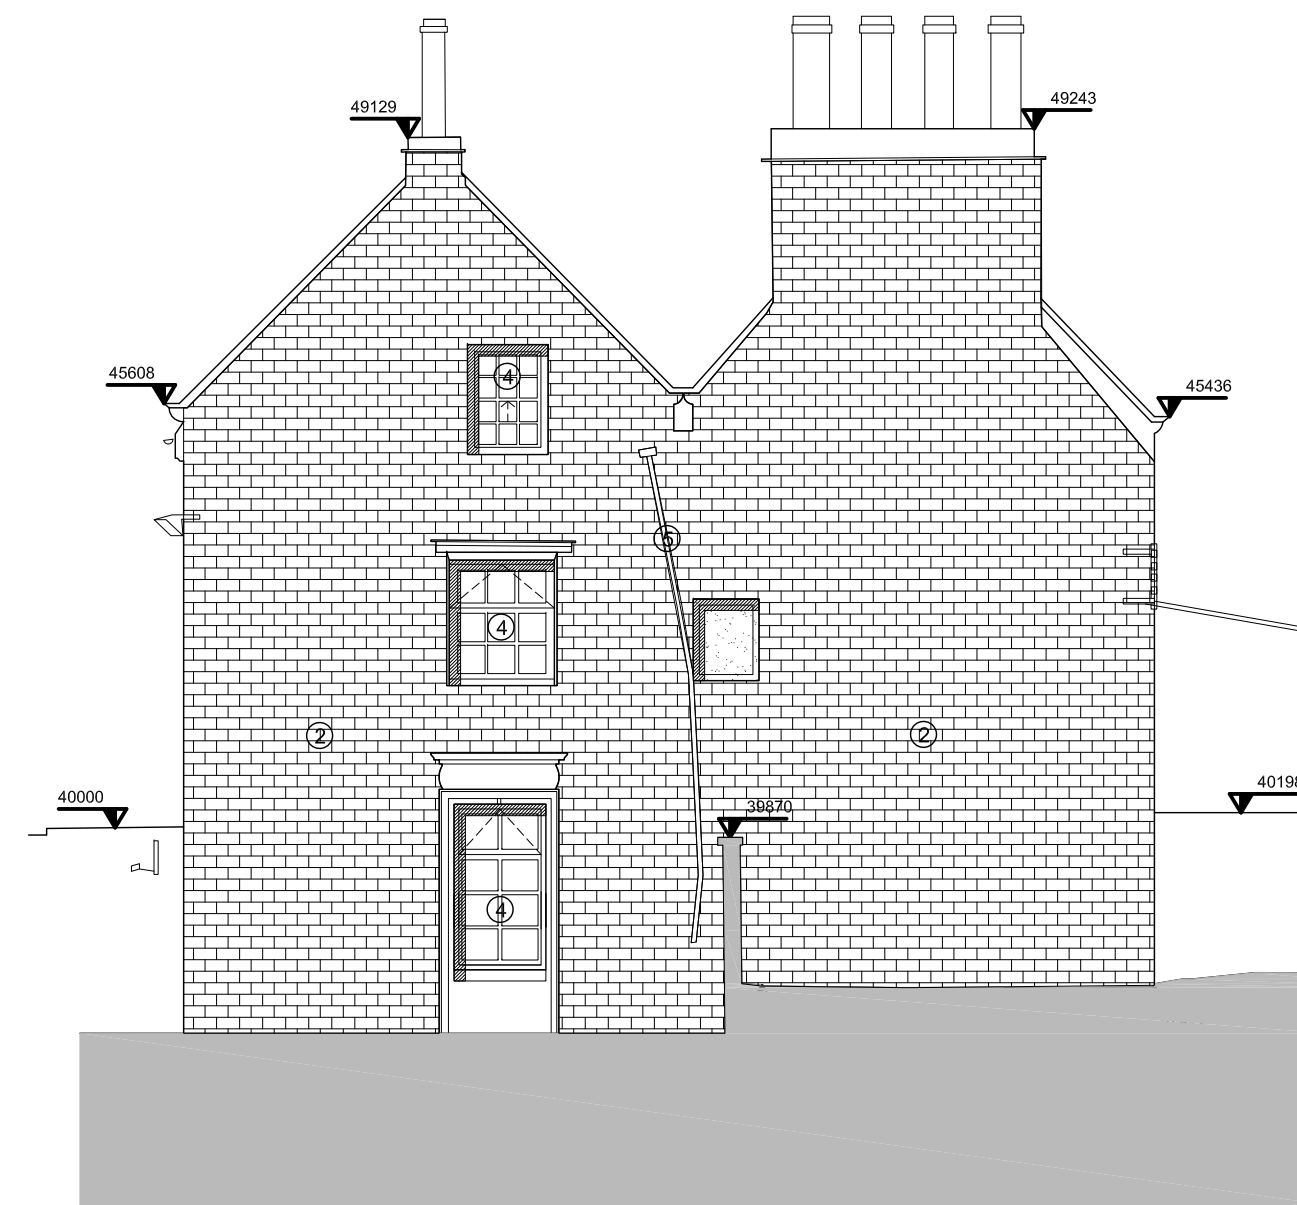

Elevation 4

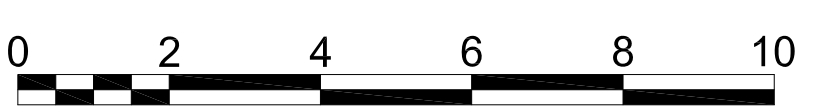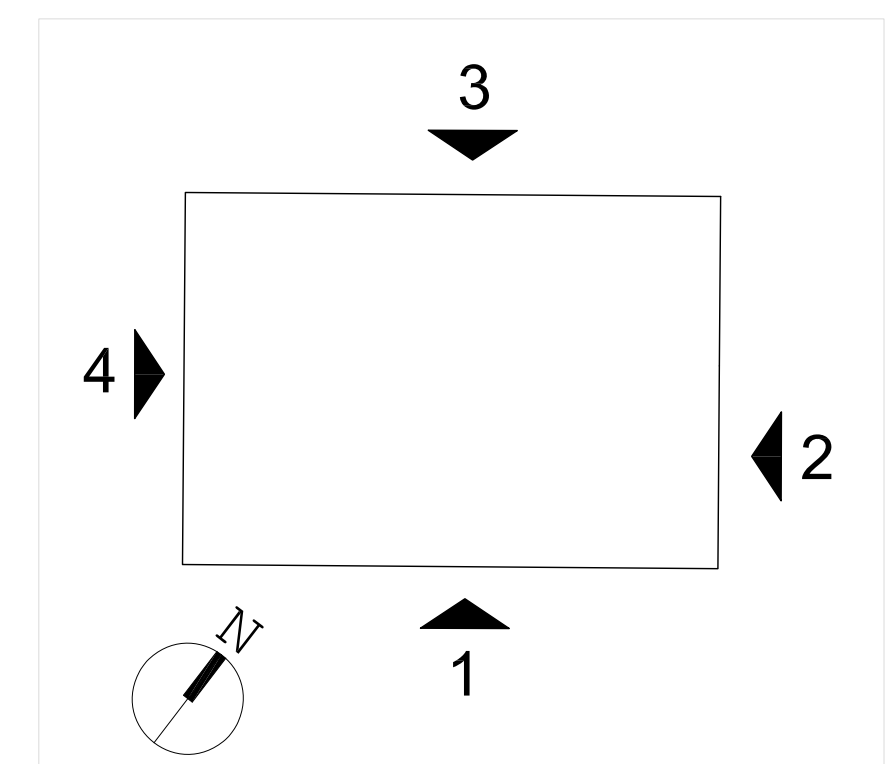

CLIENT | Welbeck Estate
 PROJECT | WMF - Manor Farm
 TITLE | Manor House Elevations - Existing
 NUMBER | WMF-SEV-Z2-XX-DR-A-03050
 REVISION | P01
 STATUS | PLANNING
 SCALE | 1:100 @A1 (1:200 @ A3 at 50% scale)
 DATE | 23/02/2022
 DRAWN BY | LM
 CHECKED BY | SGI

SEVENARCHITECTURE.CO.UK
 Studios at:
 Unit 1.3, Wauk Mill, 51 Bengal Street,
 MANCHESTER, M4 6LN
 t: 0161 236 5655
 Clarendon House, Victoria Avenue,
 HARROGATE, HG1 1DY
 t: 01423 709 807
 24 Greville Street,
 LONDON, EC2N 6SS
 t: 0203 036 0691

REVISIONS | P01 Planning. 07/03/22 LM SGI
 DATE: DRAWN: CHECK
 CHECKED BY: SGI