




- notes:
- DO NOT SCALE FROM THIS DRAWING - USE FIGURED DIMENSIONS ONLY.
  - TO BE READ IN CONJUNCTION WITH ALL OTHER CONSULTANTS / SPECIALISTS DRAWINGS. REPORT ANY DISCREPANCIES BEFORE AFFECTED WORK COMMENCES.
  - ALL SETTING OUT DIMENSIONS TO BE CHECKED ON SITE BY CONTRACTOR BEFORE WORK COMMENCES.

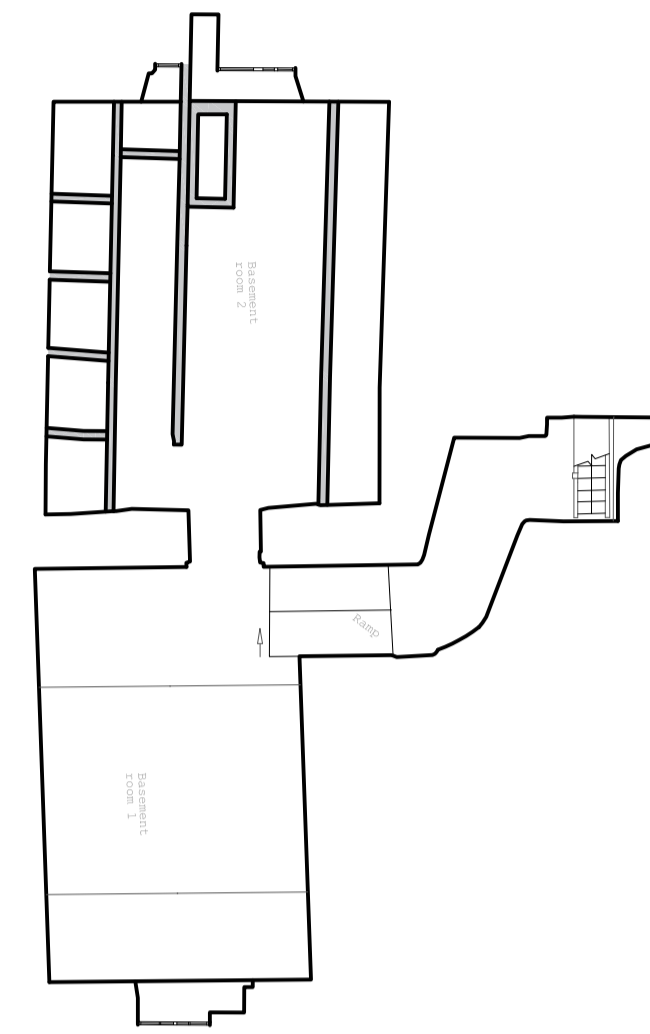


Existing Basement Plan

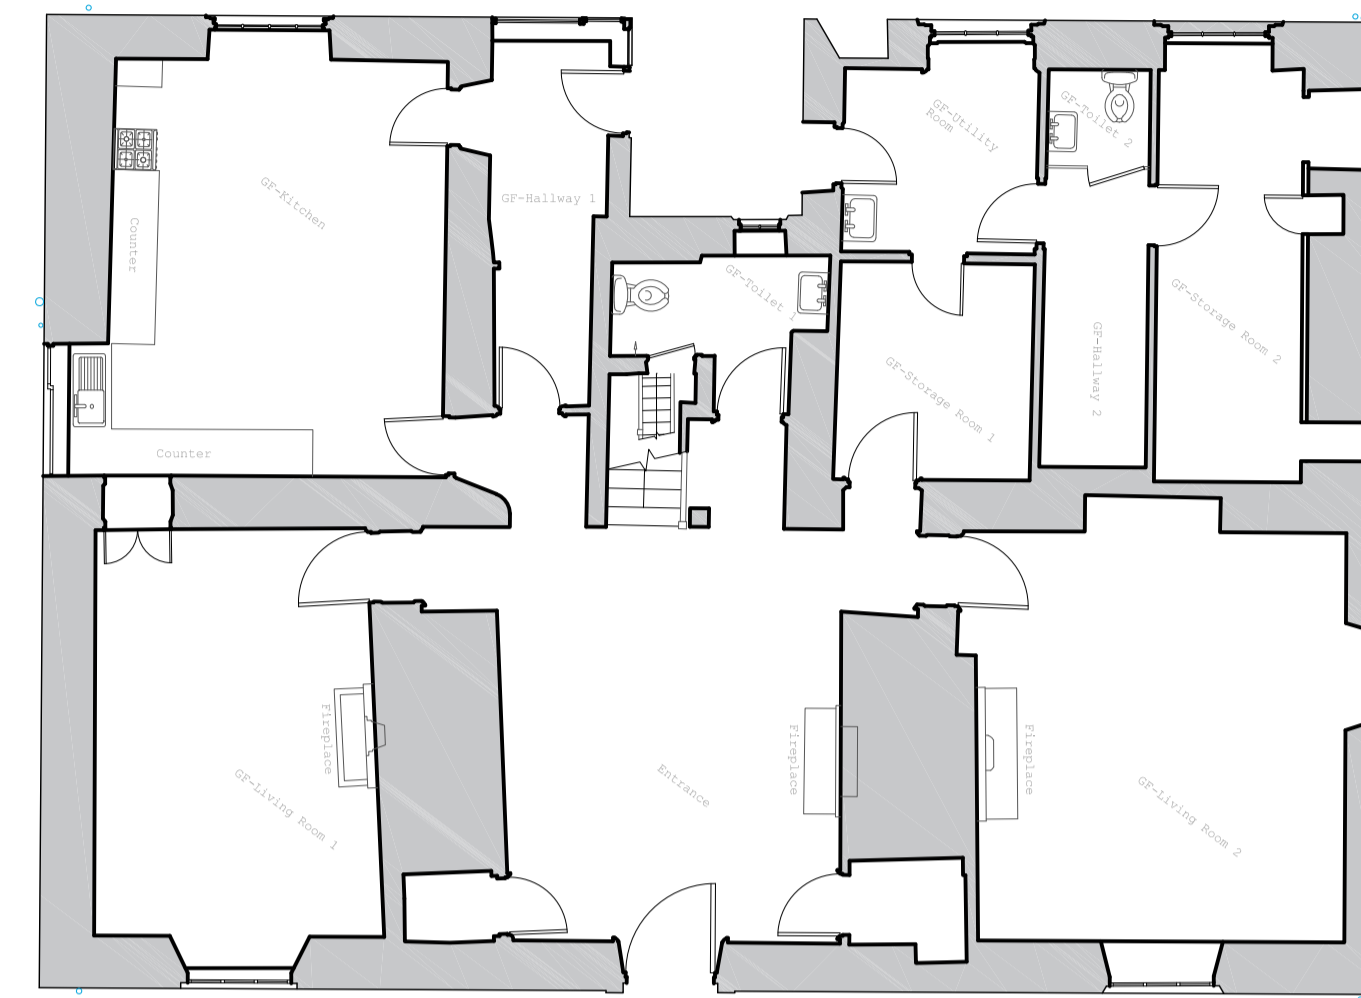

Existing Ground Floor Plan

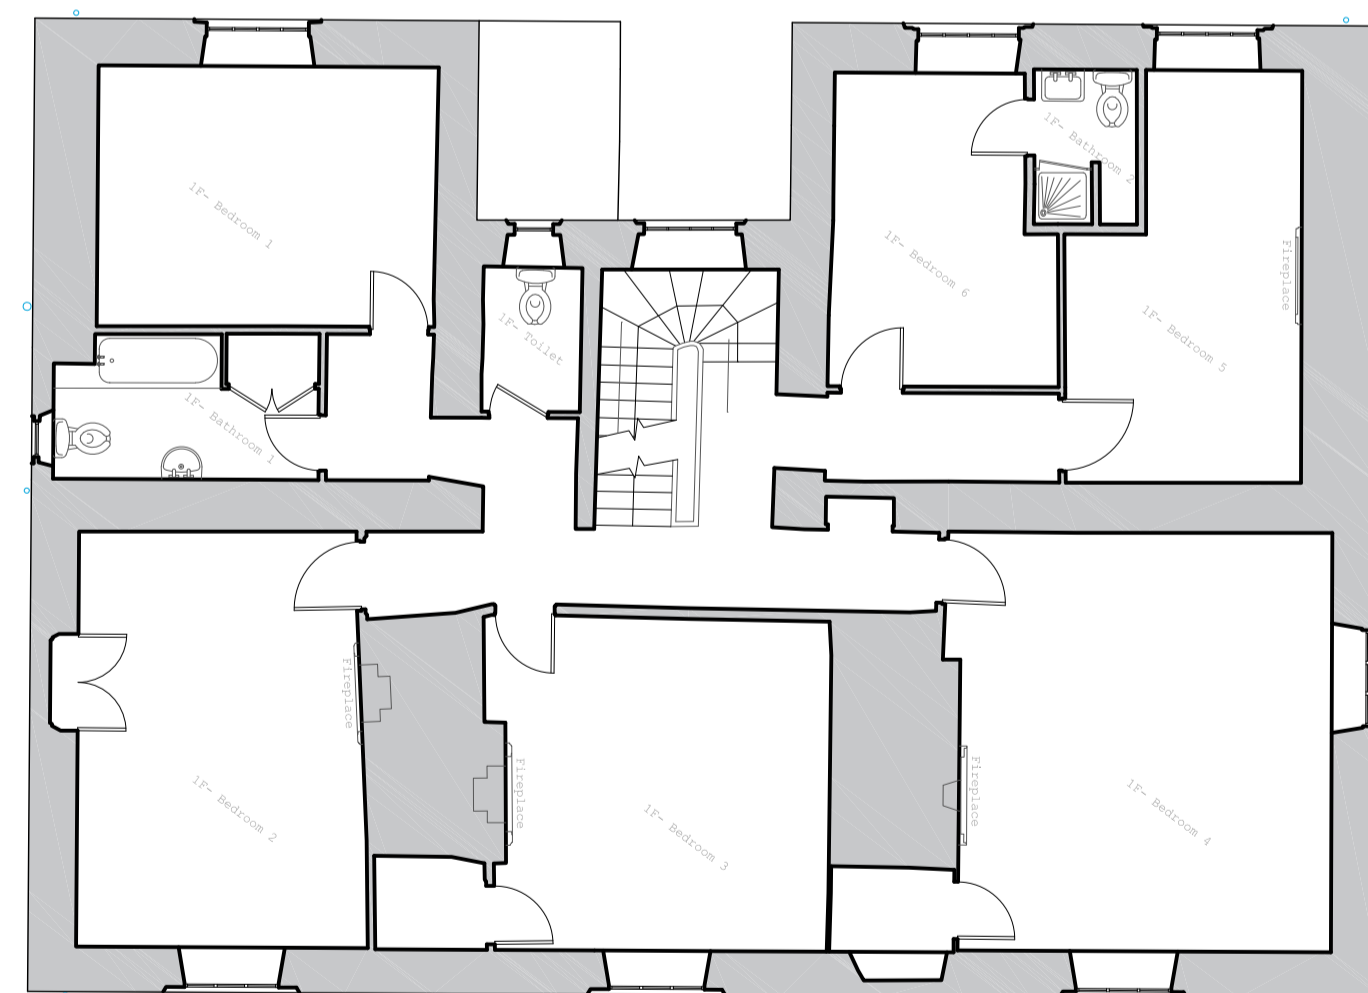

Existing First Floor Plan

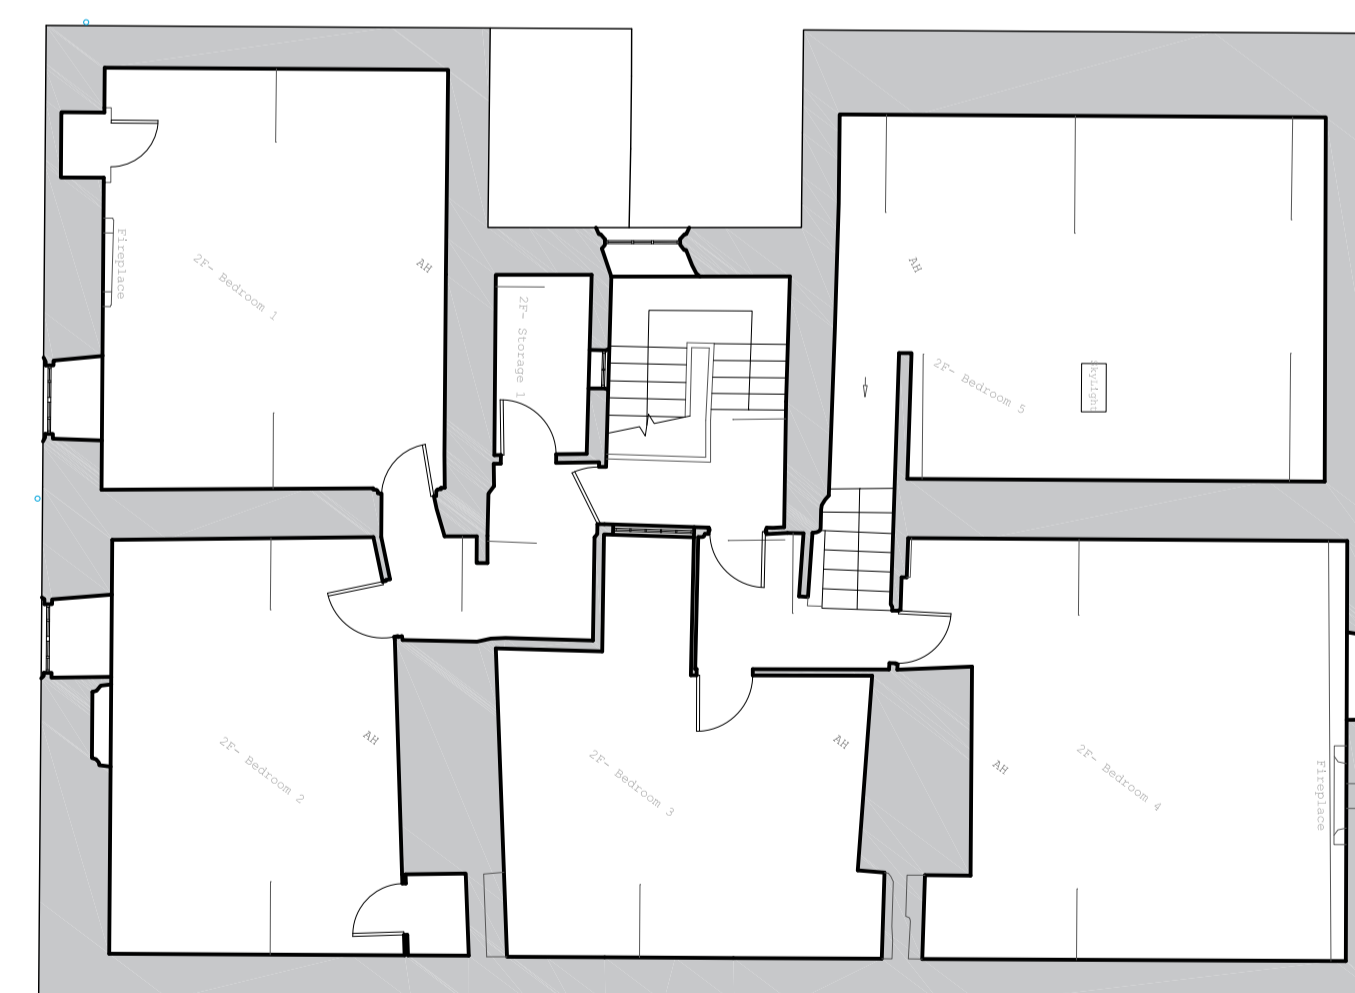

Existing Second Floor Plan



REVISIONS | P01 Planning Issue.

07/03/22 LM SGI  
DATE: DRAWN: CHECK

CLIENT | Welbeck Estate  
PROJECT | Manor Farm  
TITLE | Manor House\_Floor Plans\_Existing  
NUMBER | WMF\_SEV\_Z2\_ZZ\_DR\_A\_02050  
REVISION | P01  
STATUS | PLANNING  
SCALE | 1:100 @A1 (1:200 @ A3 at 50% scale)  
DATE | 23/02/2022  
DRAWN BY | LM  
CHECKED BY | SGI



SEVENARCHITECTURE.CO.UK  
Studios at:  
Unit 1.3, Walk Mill, 51 Bengal Street,  
MANCHESTER, M4 6LN  
t: 0161 236 5655  
Clarendon House, Victoria Avenue,  
HARROGATE, HG1 1DY  
t: 01423 709 807  
24 Geylbe Street,  
LONDON, EC1N 8SS  
t: 0203 036 0691