


H.M. LAND REGISTRY		TITLE NUMBER	
		K765715	
ORDNANCE SURVEY PLAN REFERENCE	TQ 8262	TQ 8263	Scale 1/2500
COUNTY KENT	DISTRICT SWALE		© Crown Copyright

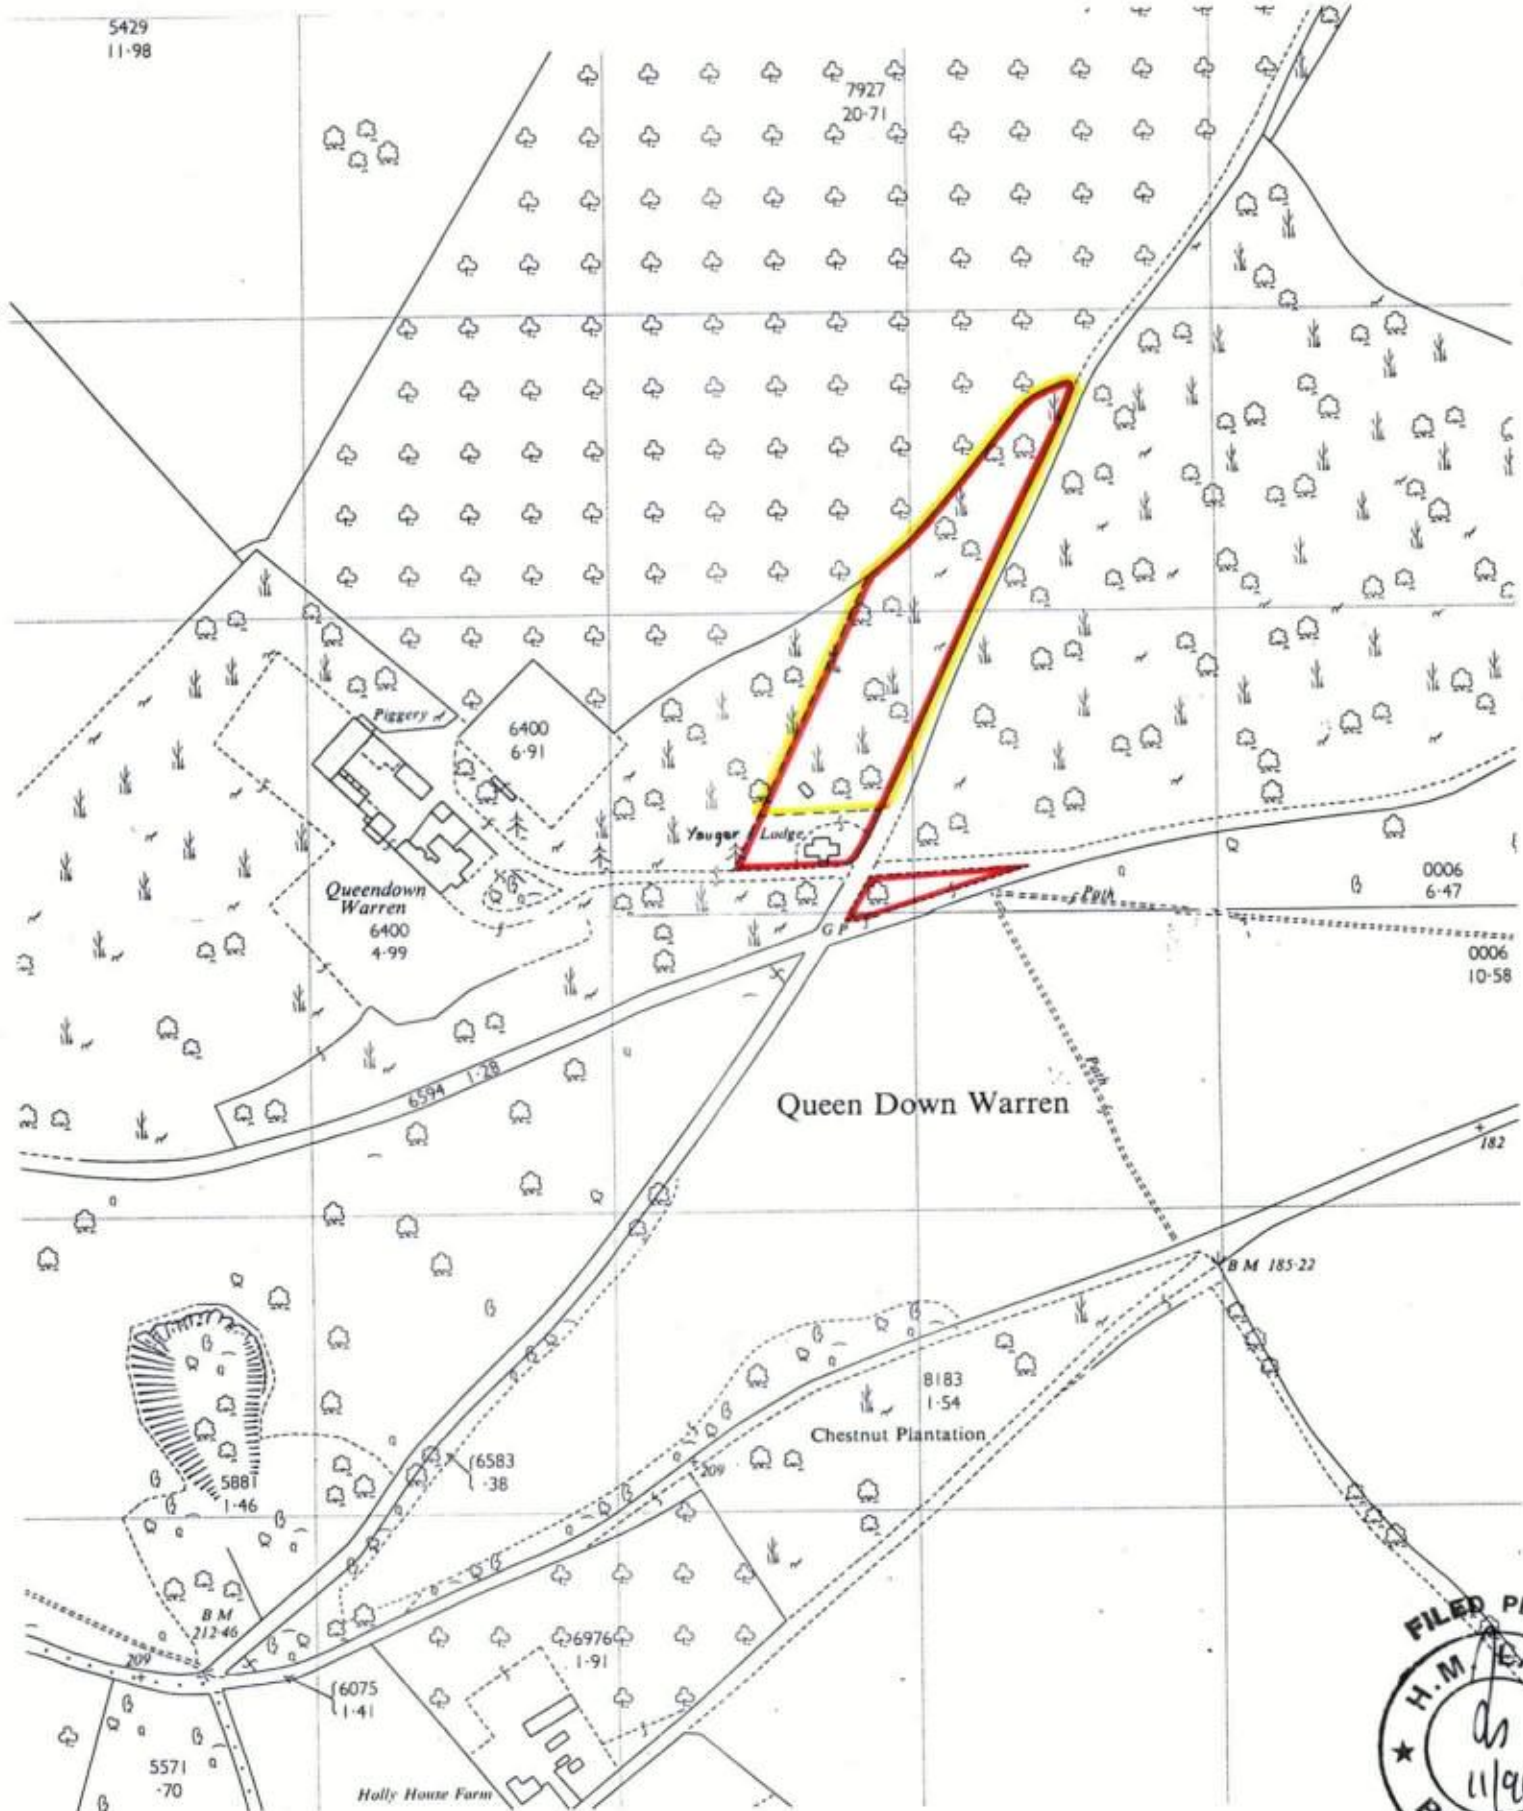

This title is dealt with by Land Registry, Tunbridge Wells Office.  
 This is a copy of the title plan on 9 OCT 2006 at 15:47:30. This copy does not take account of any application made after that time even if still pending in the Land Registry when this copy was issued.  
 This copy is not an 'Official Copy' of the title plan. An official copy of the title plan is admissible in evidence in a court to the same extent as the original. A person is entitled to be indemnified by the registrar if he suffers loss by reason of a mistake in an official copy. If you want to obtain an official copy, the Land Registry web site explains how to do this.  
 The Land Registry endeavours to maintain high quality and scale accuracy of title plan images. The quality and accuracy of any print will depend on your printer, your computer and its print settings. When printed, the copy plan will not necessarily be to the scale shown on the original.  
 © Crown Copyright. Produced by HMLR. Further reproduction in whole or in part is prohibited without the prior written permission of Ordnance Survey. Licence Number GD272728.