



REVISION	DATE	SCALE
PROJECT	March. 2021	1 / 100
Proposed erection of 4No. Dwellings Land to the North of Cornells Lane, Widdington, Saffron Walden, Essex.	The Clarke Smith Partnership Architectural & Planning Consultants 1, Chuck A Bush Farm Barn, Royston Road, Whittlesford, Cambridgeshire CB22 4NW. Tel 01223 830989	
DESCRIPTION	Drawing	
Floor Plans..	P 5004 - 11. Rev C.	
CLIENT	Dr and Mrs. M. Tee.	


Rev. A PV panels etc added
May 21
Rev. B Revised Scheme
July 22 to suit client reqmts
Rev. C
Nov 22 Plot 4 amended.

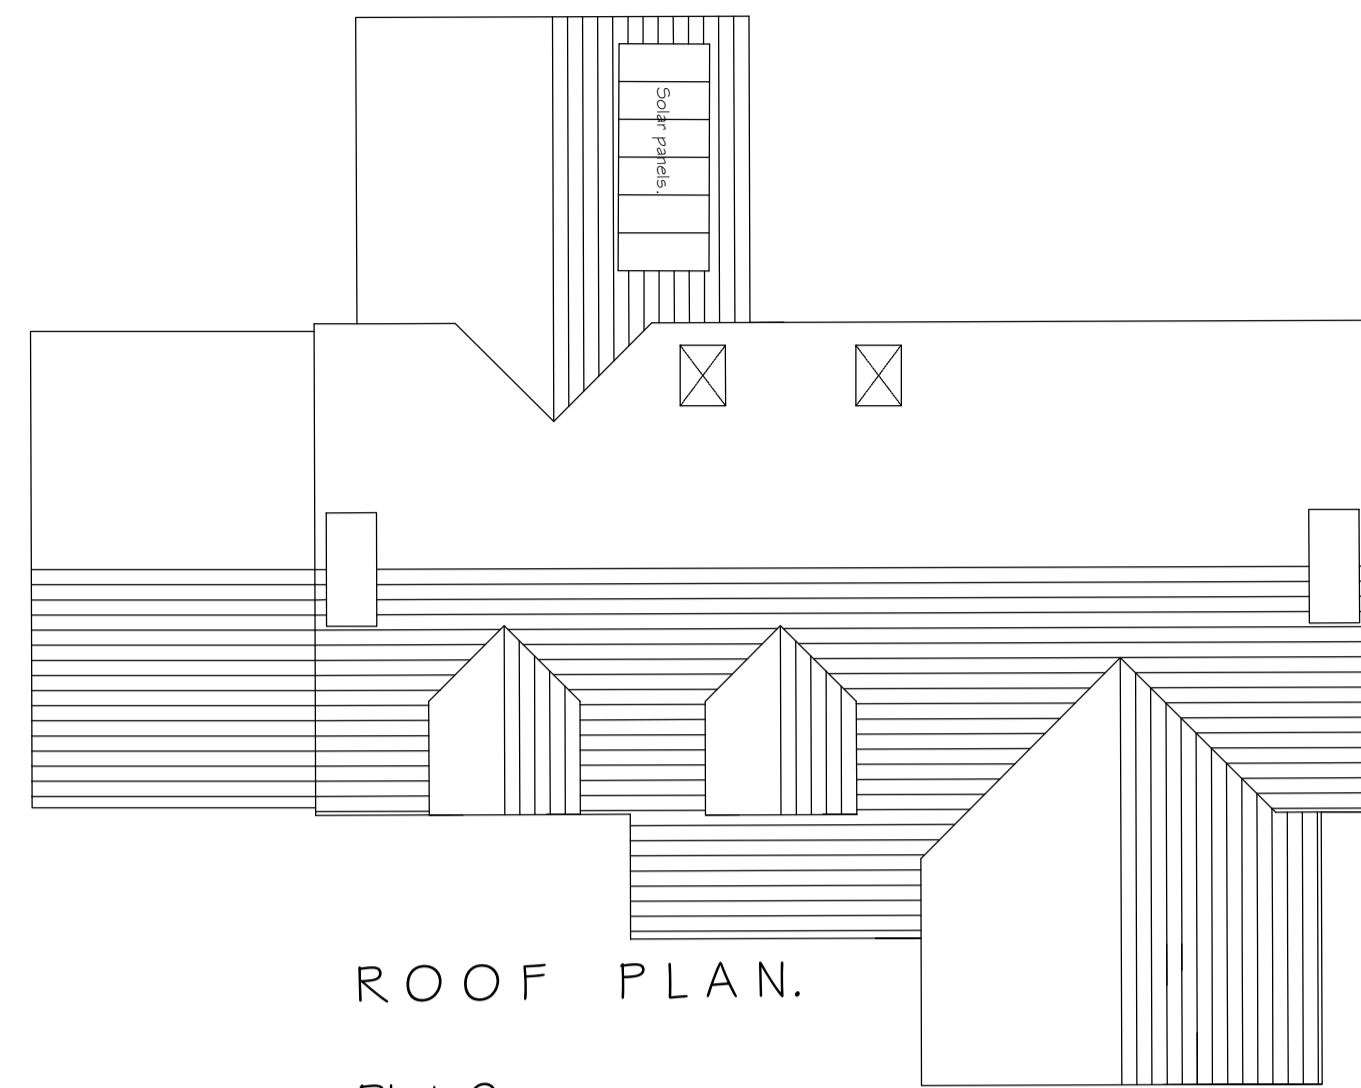


ROOF PLAN.
Plot 2.

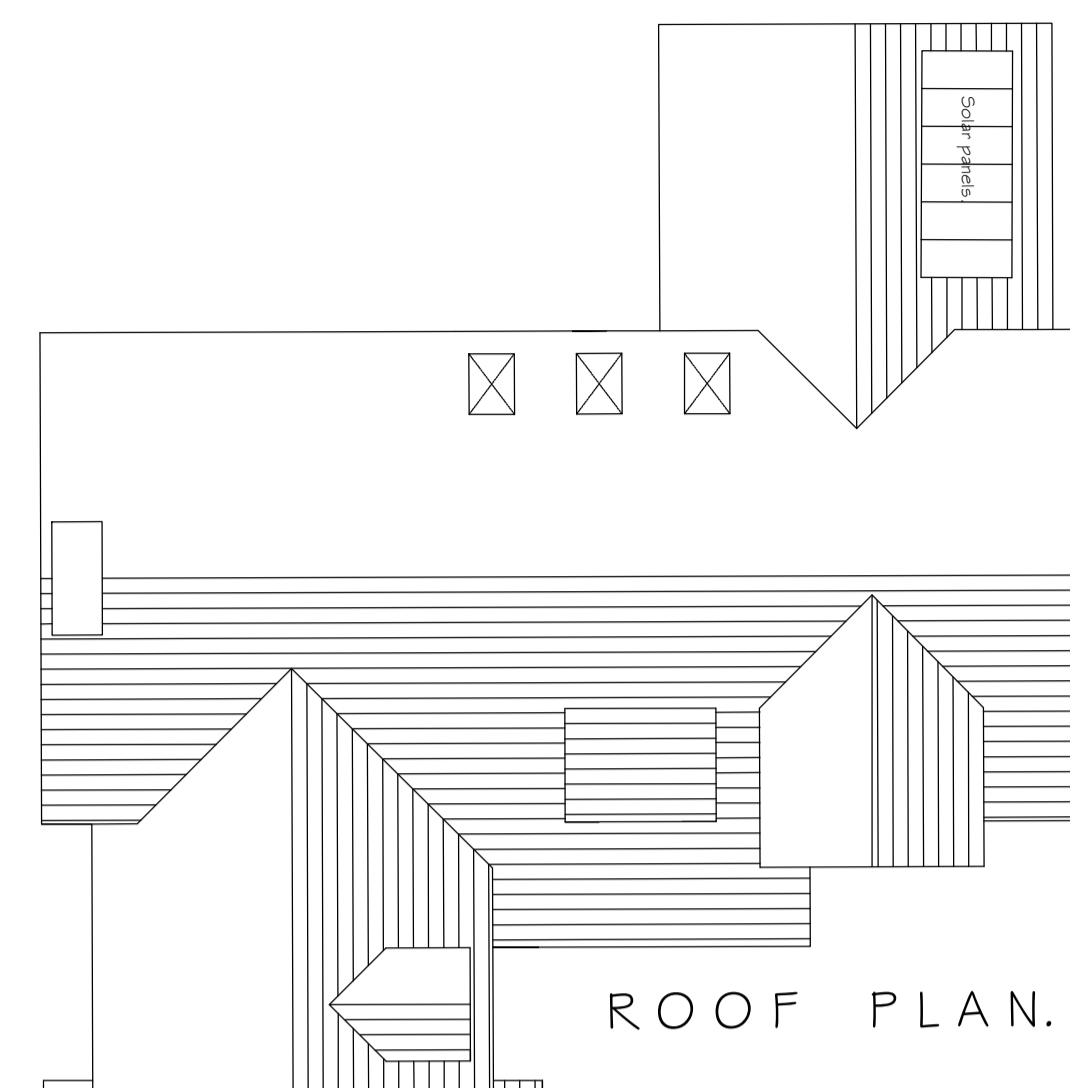


ROOF PLAN.
Plot 3.

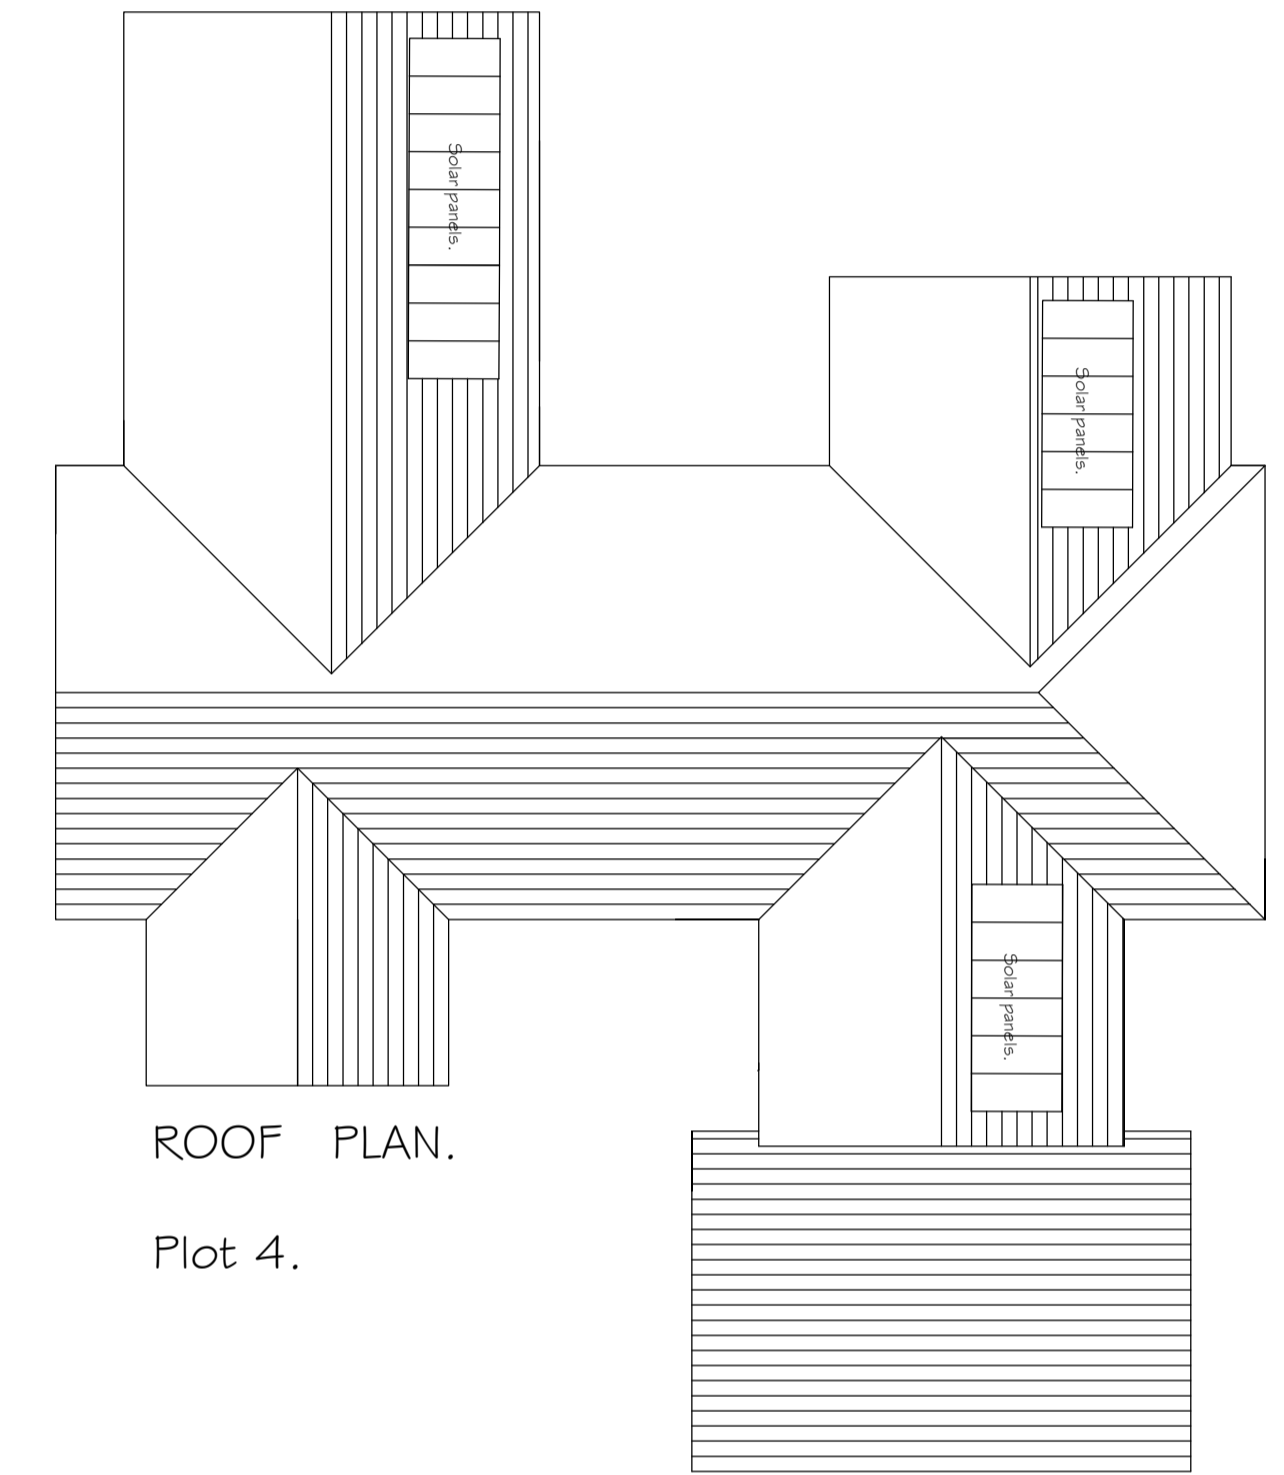


ROOF PLAN.
Plot 4.

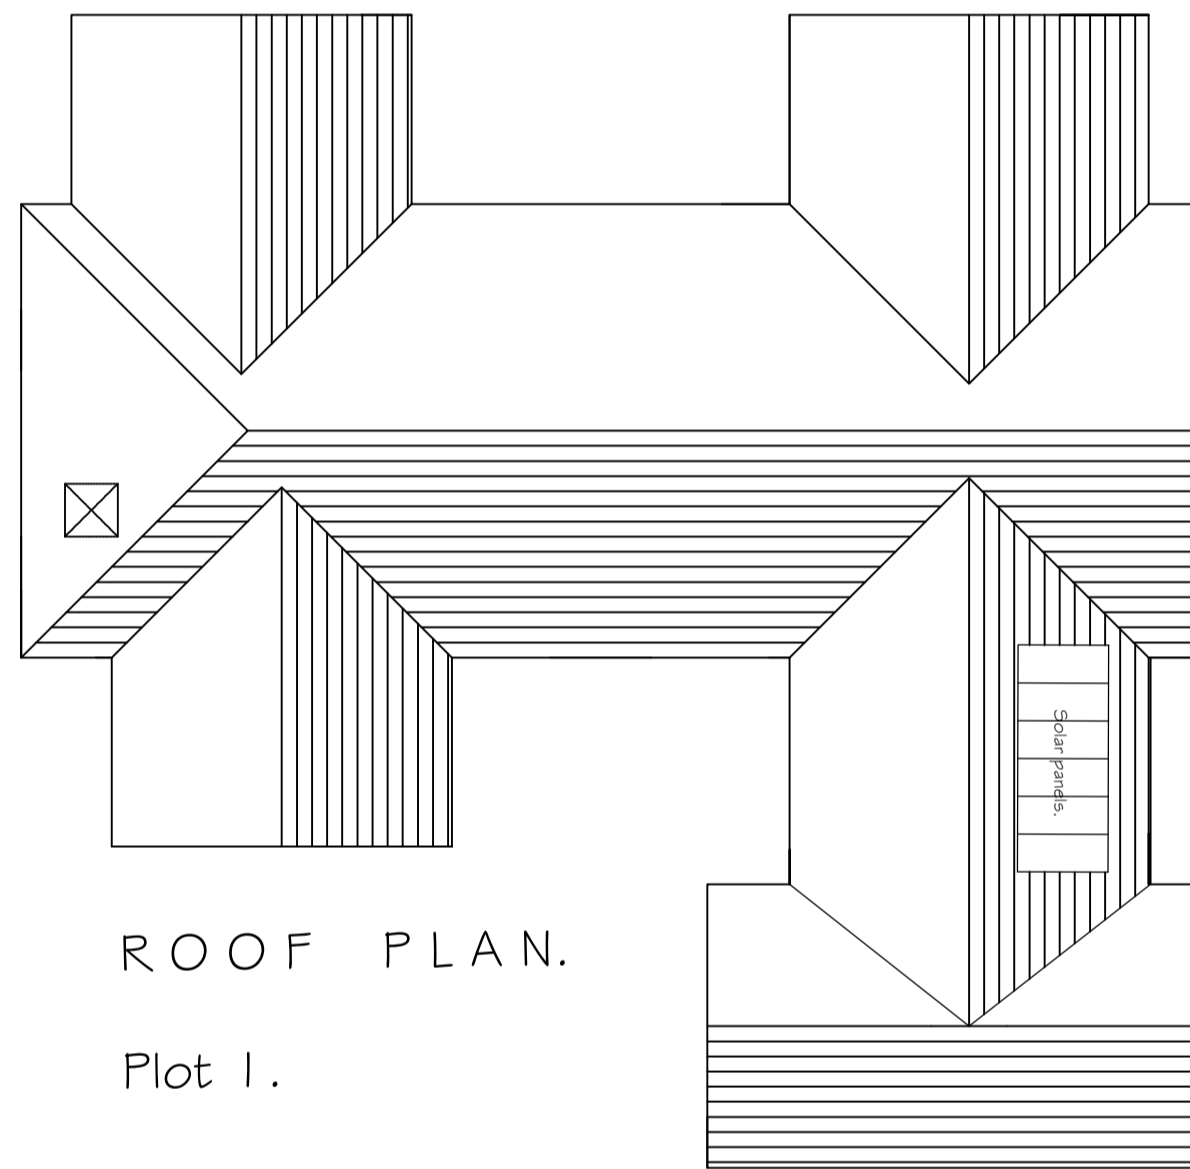


ROOF PLAN.
Plot 1.

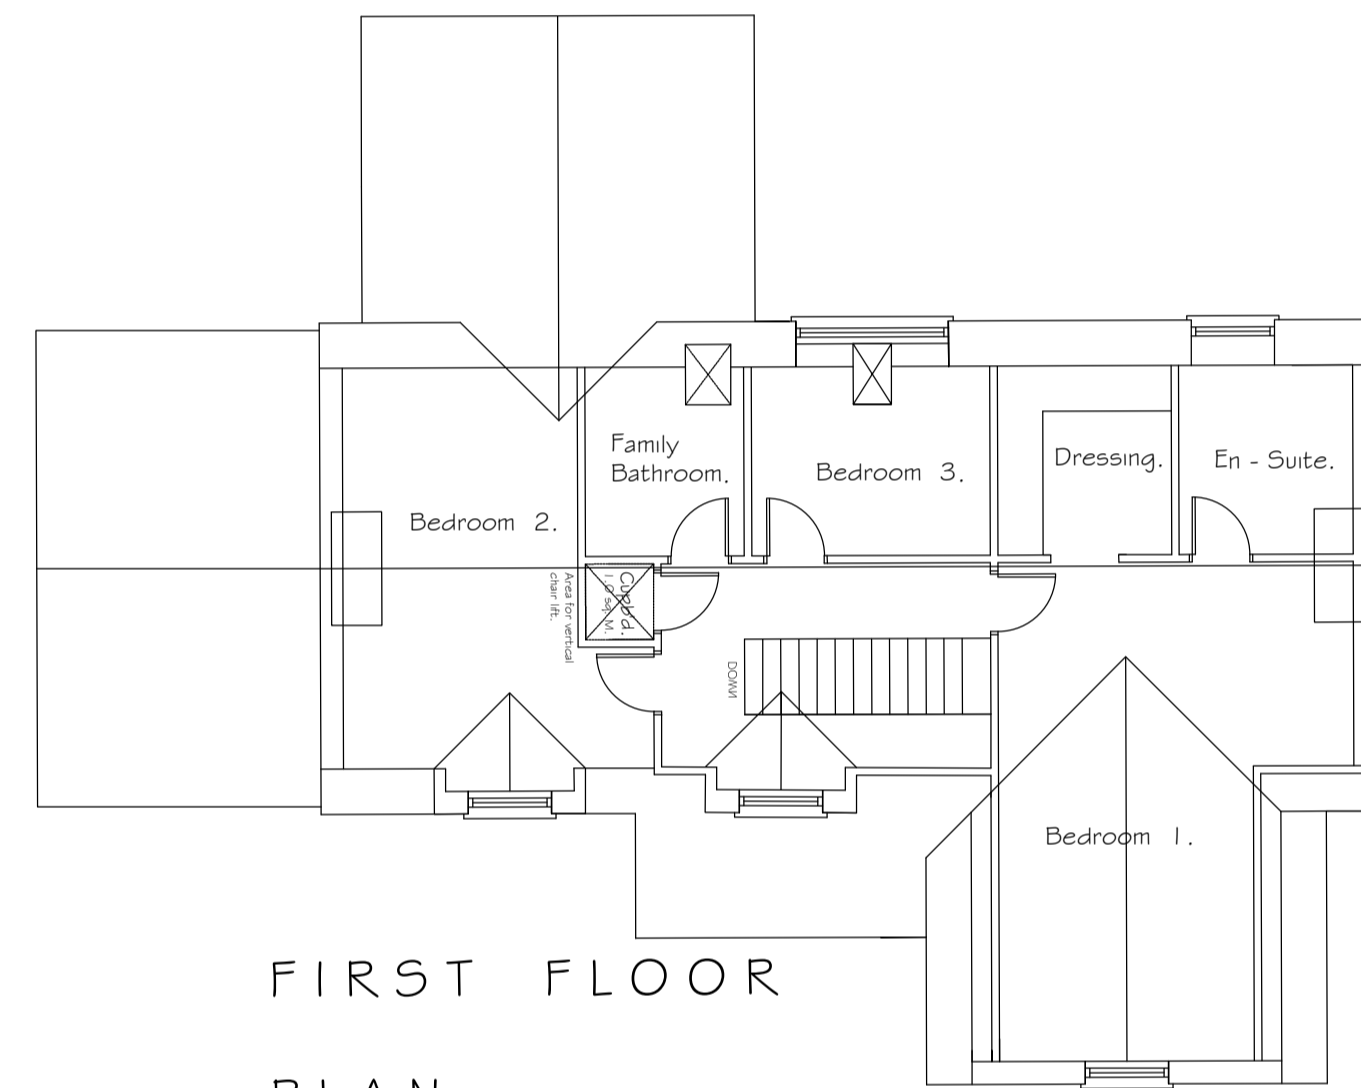


FIRST FLOOR
PLAN.
Plot 2.

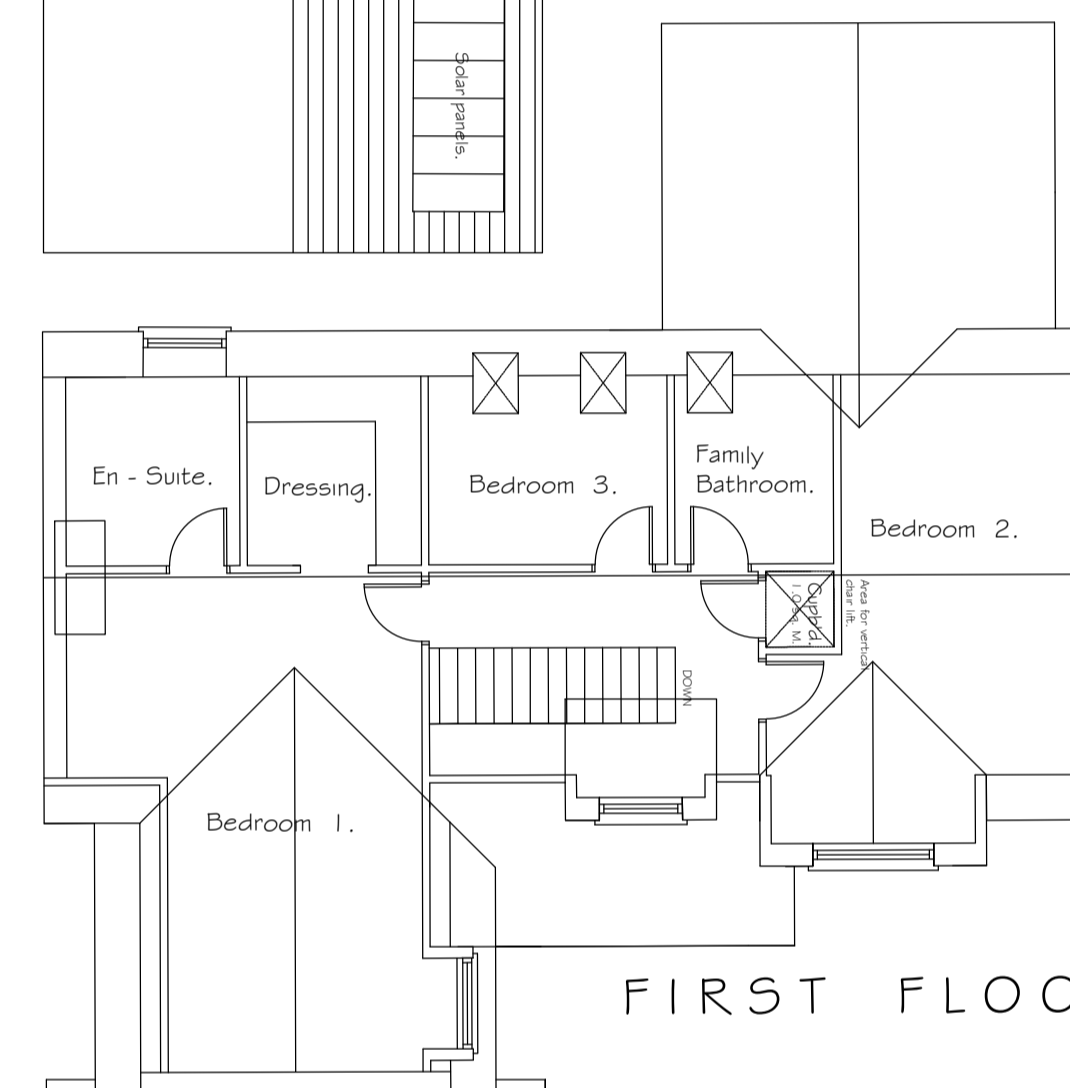


FIRST FLOOR
PLAN.
Plot 3.

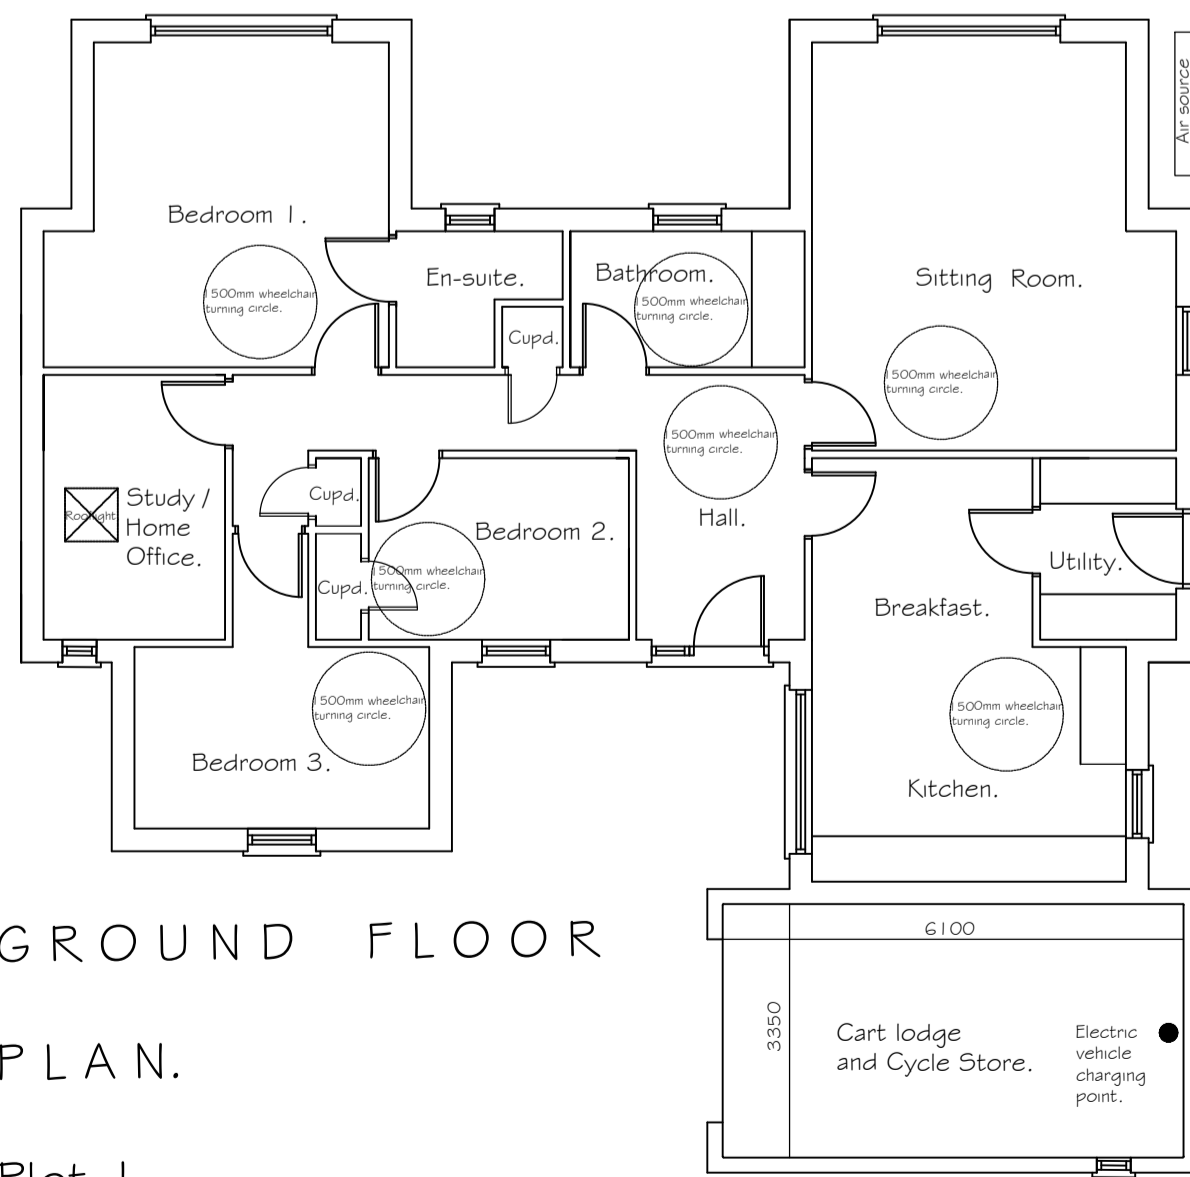


GROUND FLOOR
PLAN.
Plot 1.

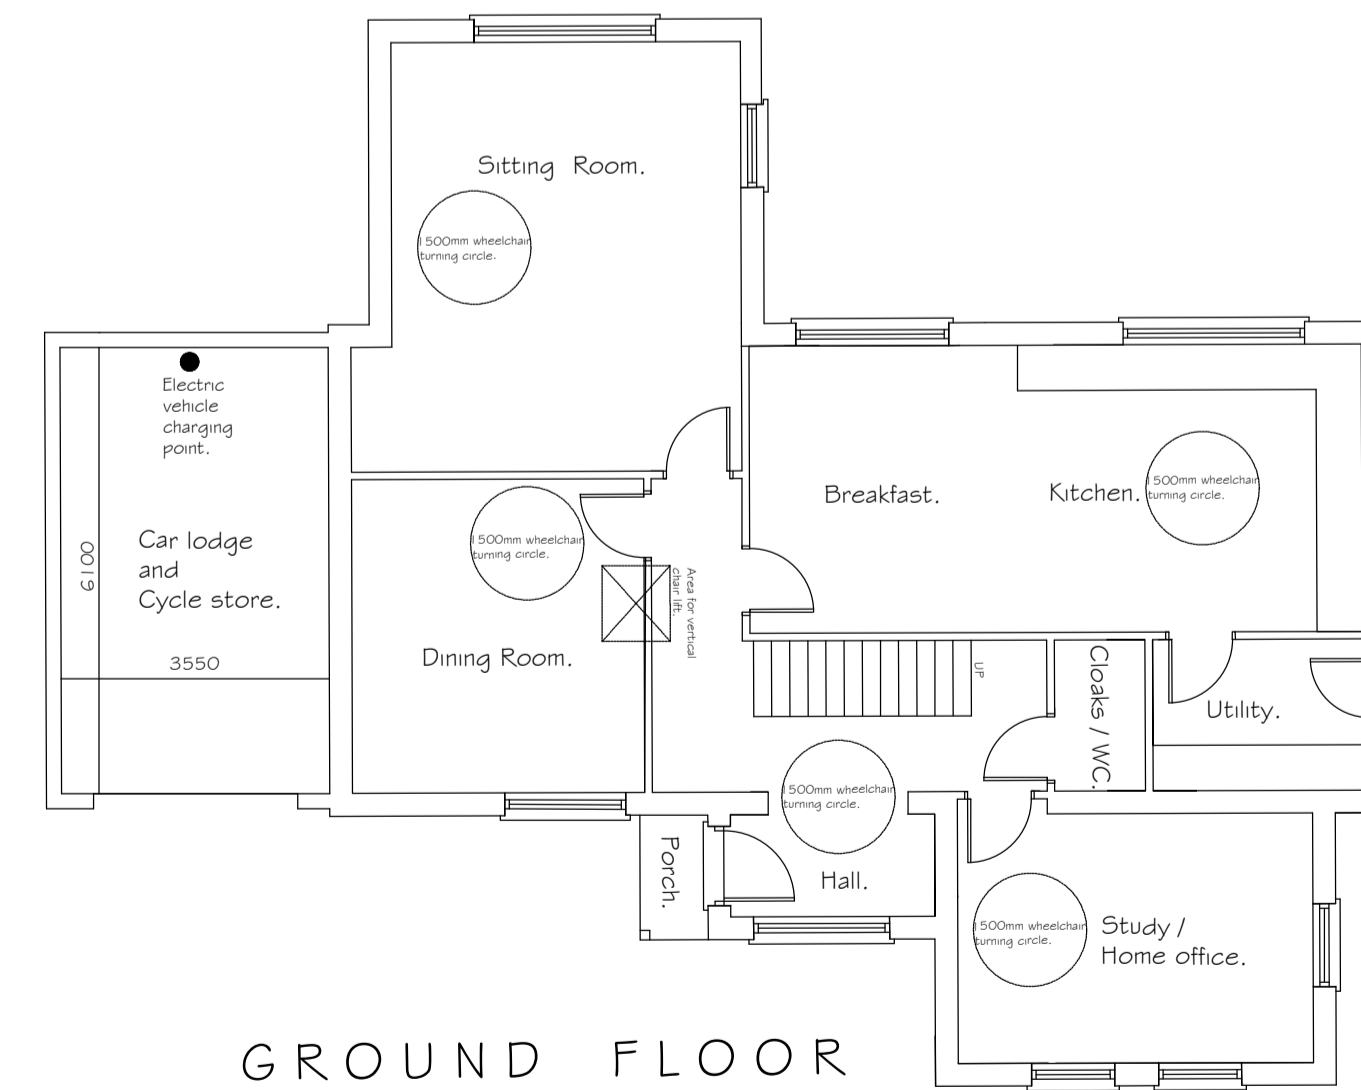

GROUND FLOOR
PLAN.
Plot 2.

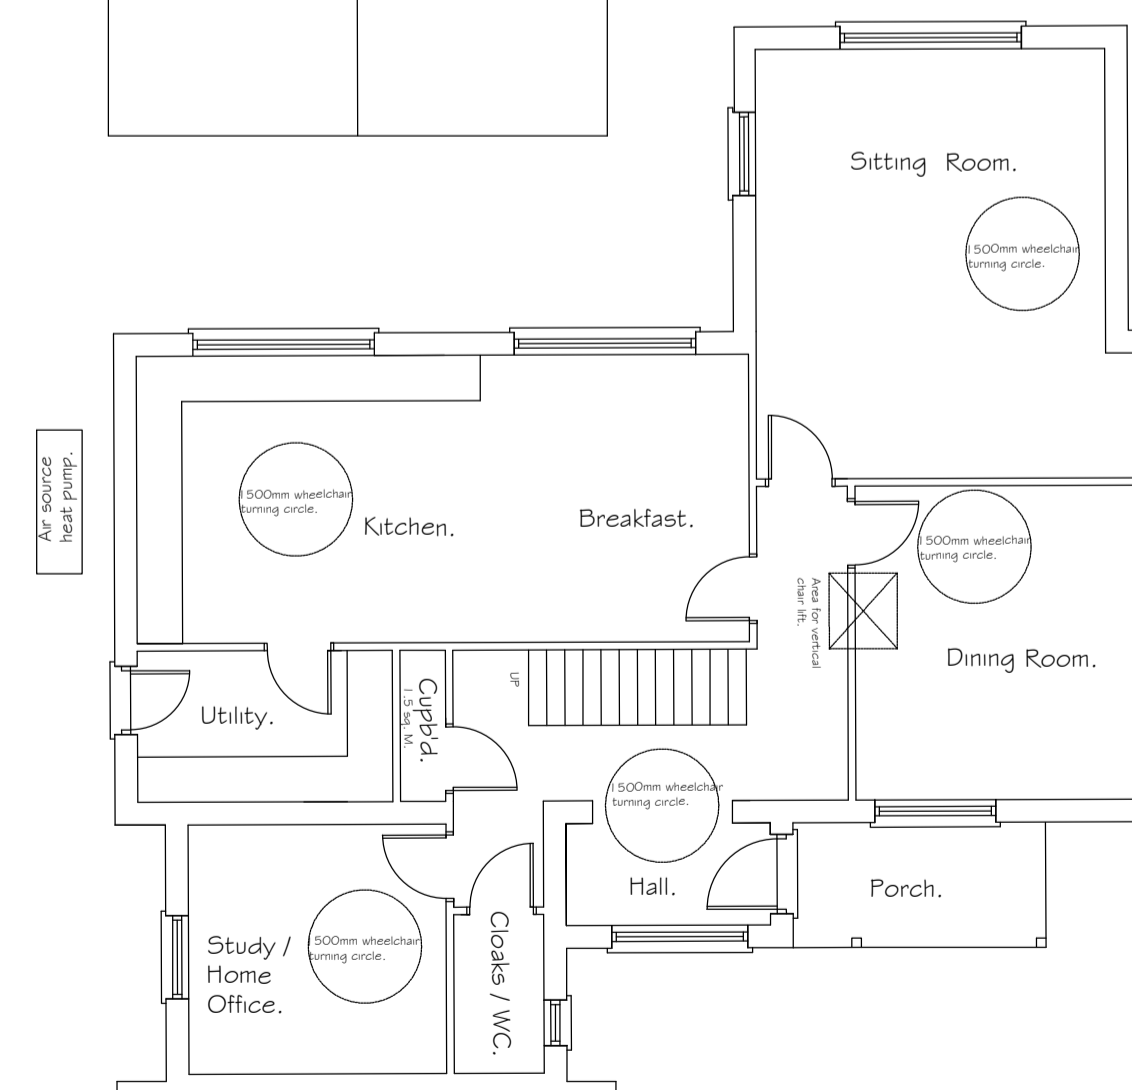

GROUND FLOOR
PLAN.
Plot 3.

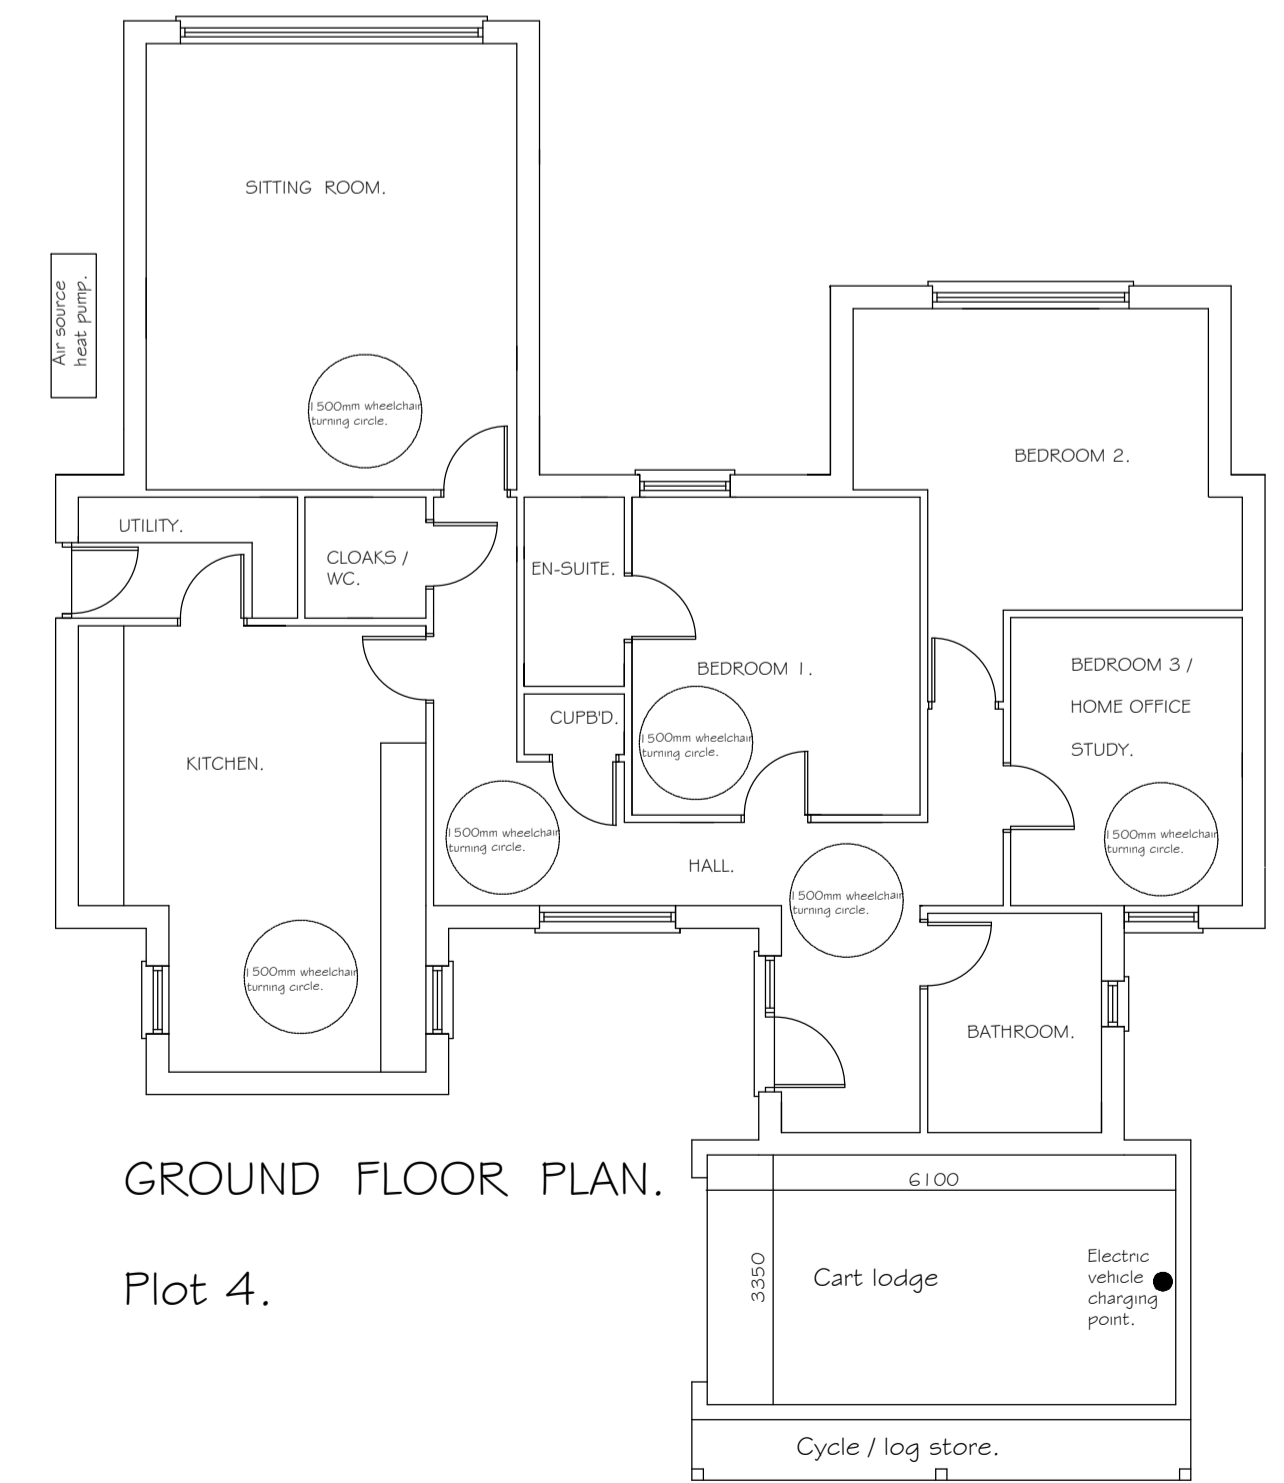

GROUND FLOOR PLAN.
Plot 4.