




ALL NEW RAIN WATER OUTLETS
TO PICK UP WITH THE EXISTING
AT THE SITE

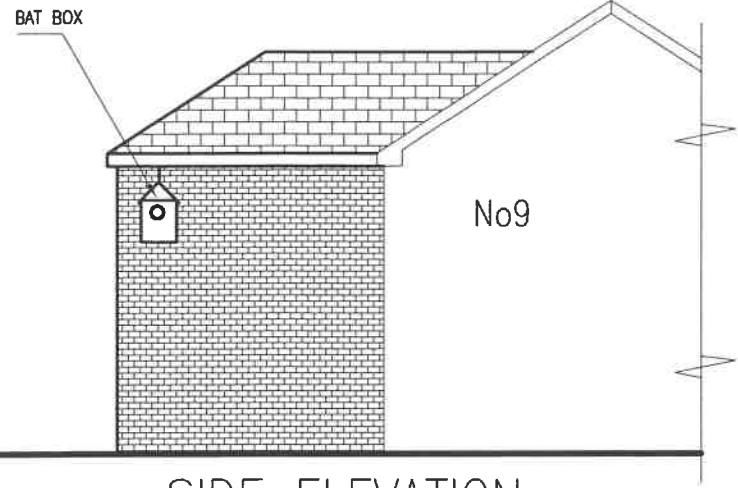

SIDE ELEVATION

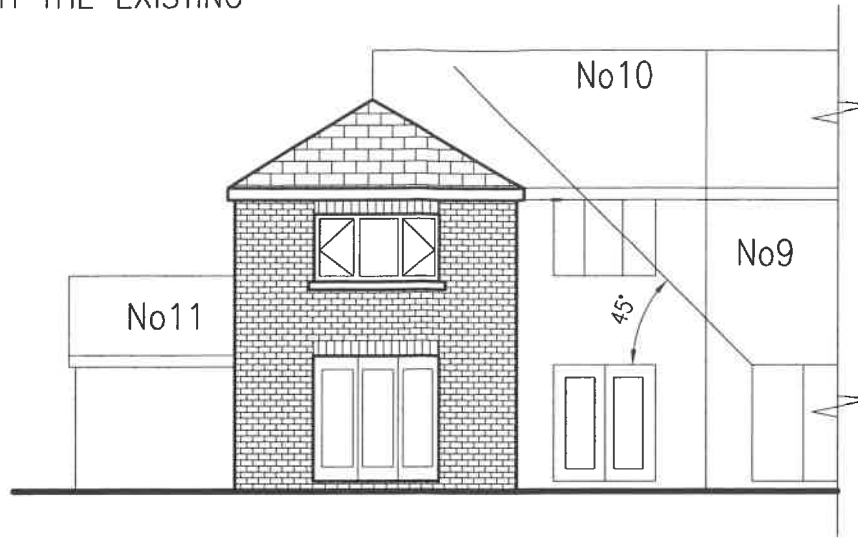


REAR ELEVATION

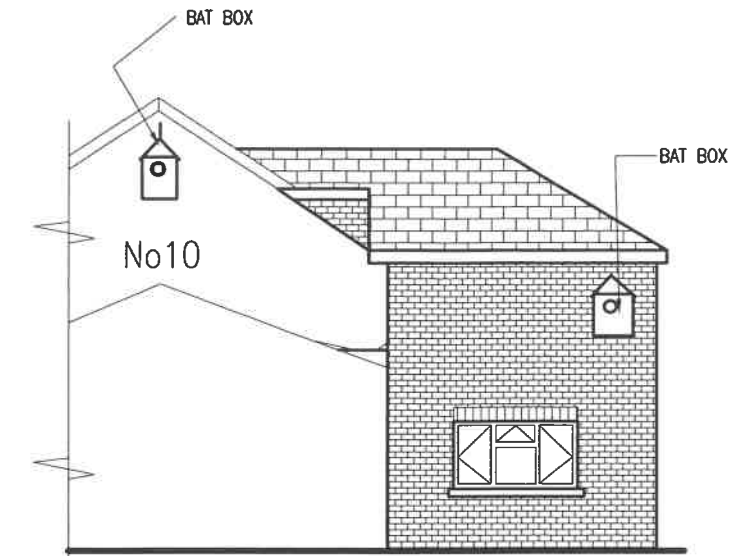


SIDE ELEVATION


4200

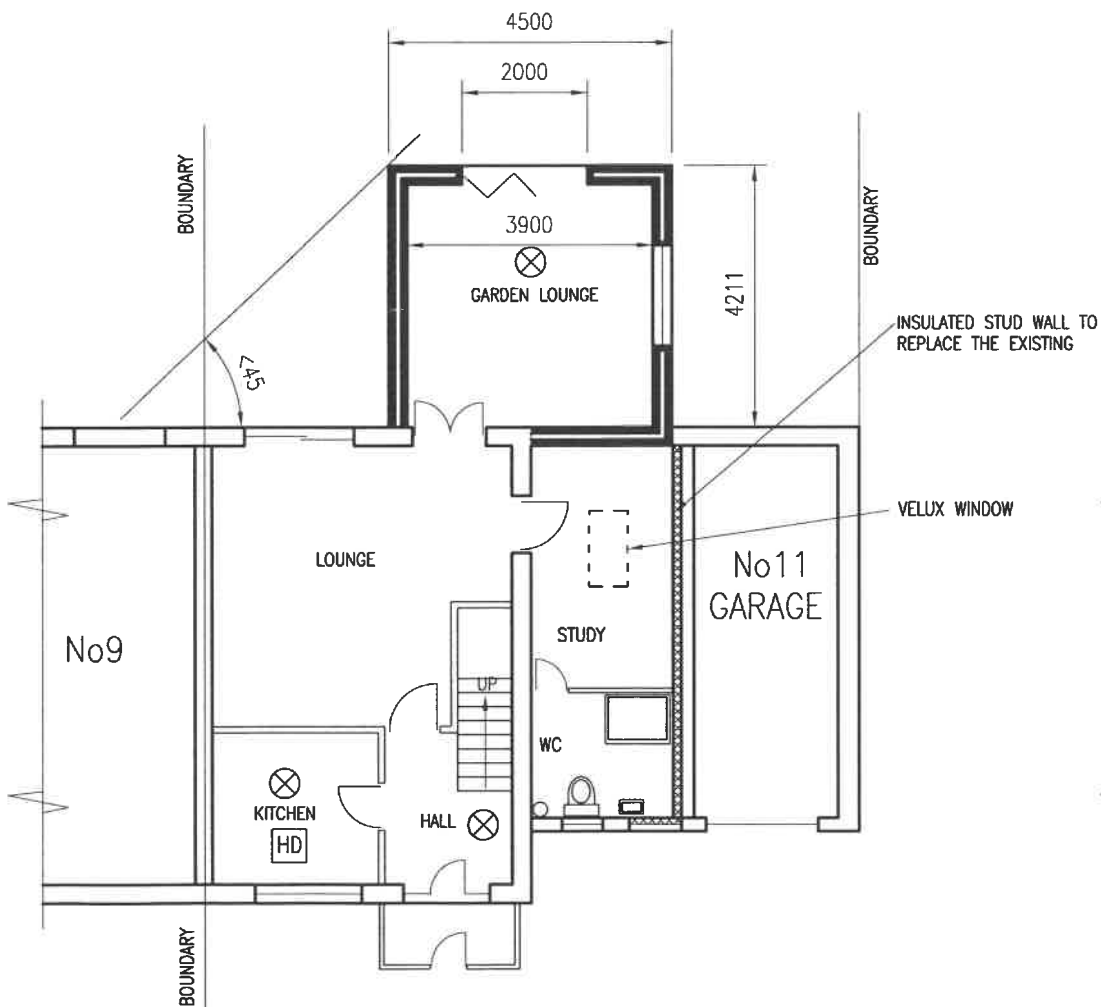

GROUND FLOOR PLAN

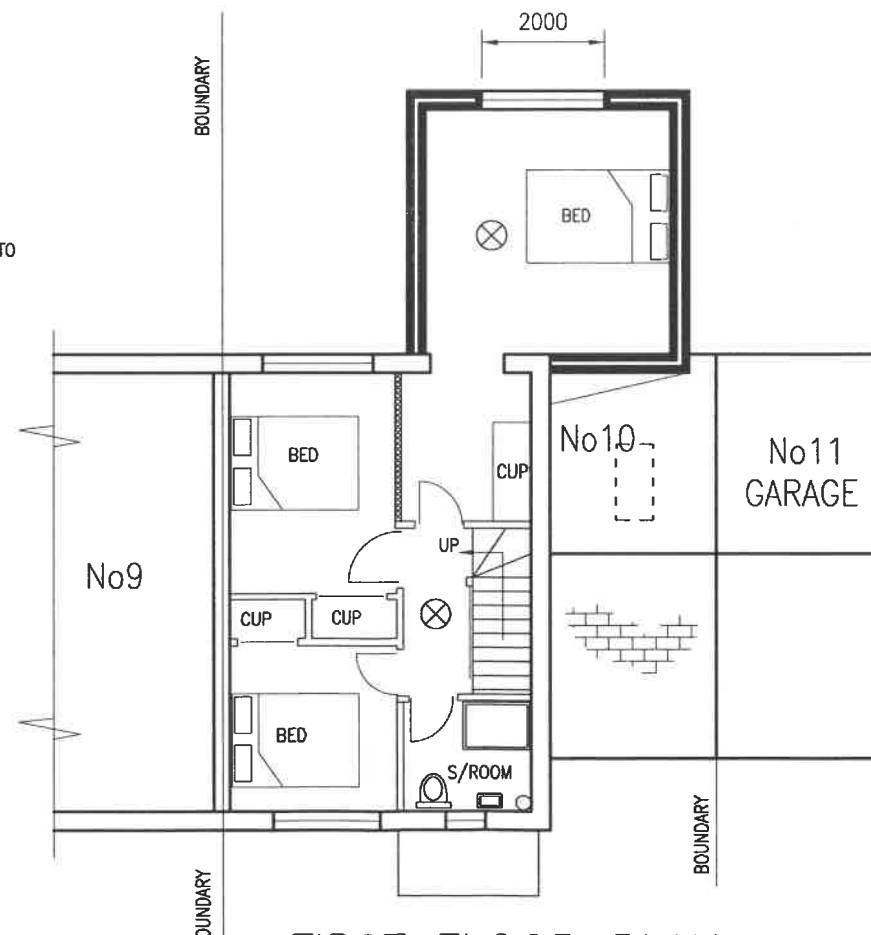

FIRST FLOOR PLAN

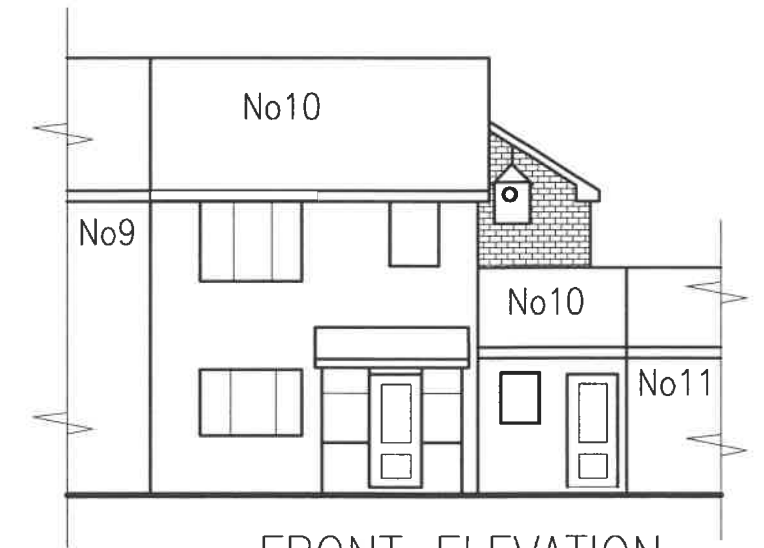

FRONT ELEVATION

ALL MATERIAL FINISHES ON THE EXTERNALS
TO MATCH THE EXISTING DWELLING

DRG REF 22/HC/102A

PROPOSED FLOOR PLANS AND ELEVATIONS

SCALE 1 : 125 ON A3