




ALL NEW RAIN WATER OUTLETS TO PICK UP WITH THE EXISTING AT THE SITE

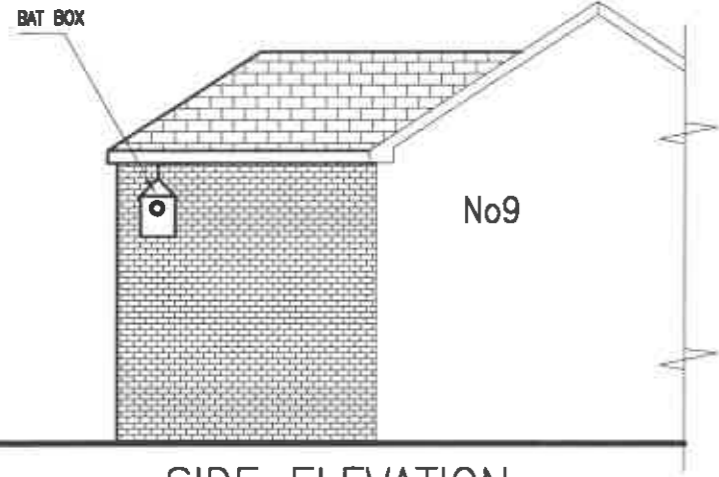


SIDE ELEVATION

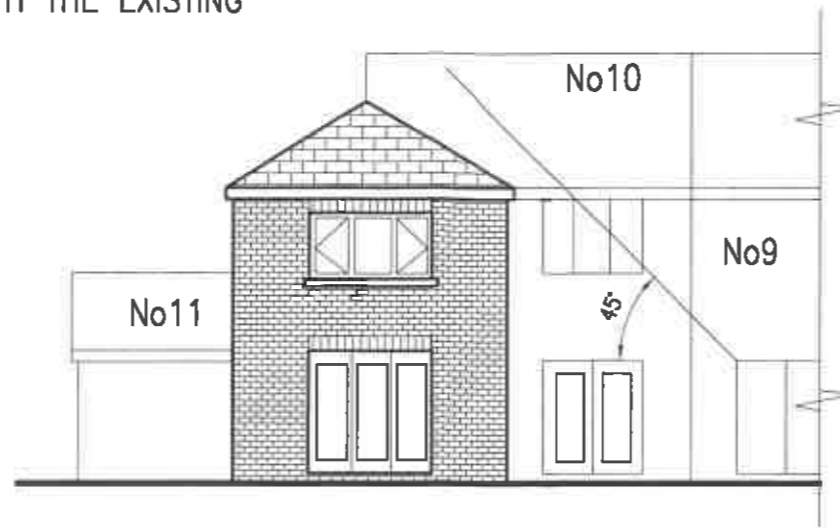


REAR ELEVATION

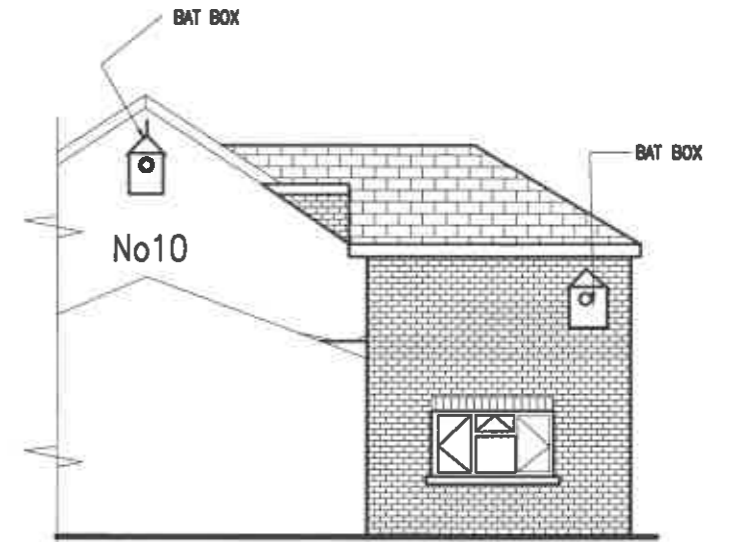

SIDE ELEVATION

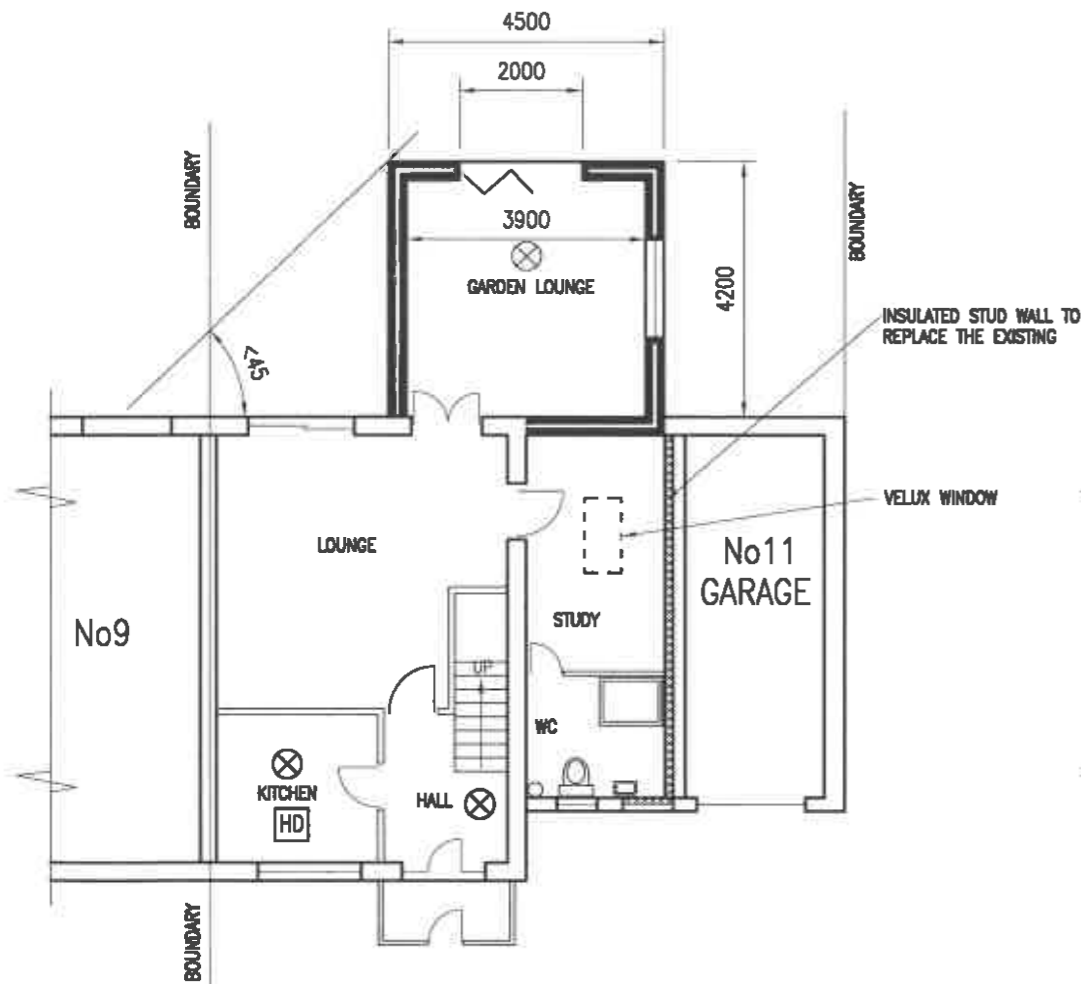

GROUND FLOOR PLAN

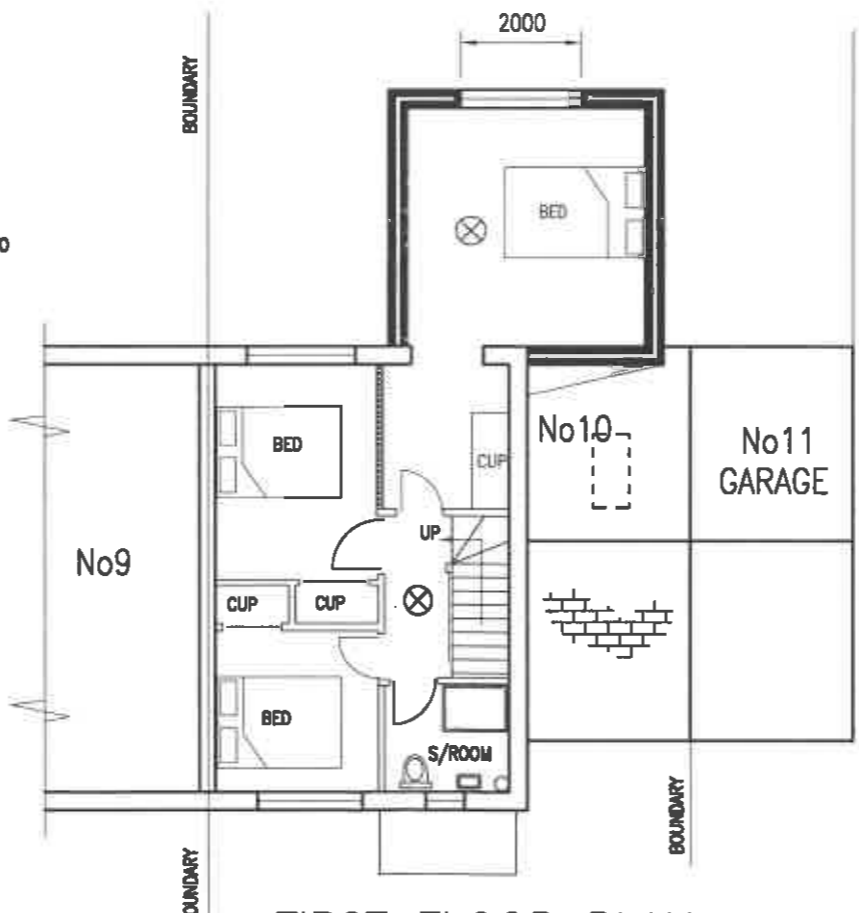

FIRST FLOOR PLAN



FRONT ELEVATION

ALL MATERIAL FINISHES ON THE EXTERNALS TO MATCH THE EXISTING DWELLING

DRG REF 22/HC/102A

PROPOSED FLOOR PLANS AND ELEVATIONS

SCALE 1 : 125 ON A3