



5+



15



2,5m





1 = 6m
2 = 7m
3 = 5m



Motor inclusion
Sensory inclusion
Mental inclusion



THE CRICKET
WITCHES HAT

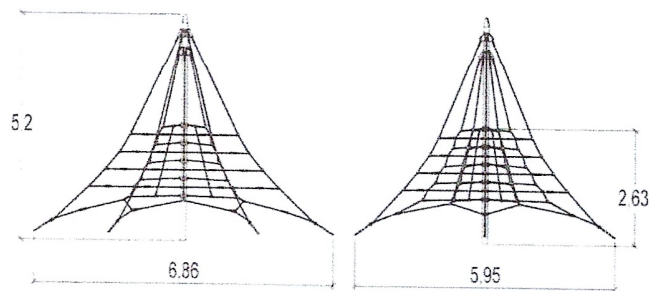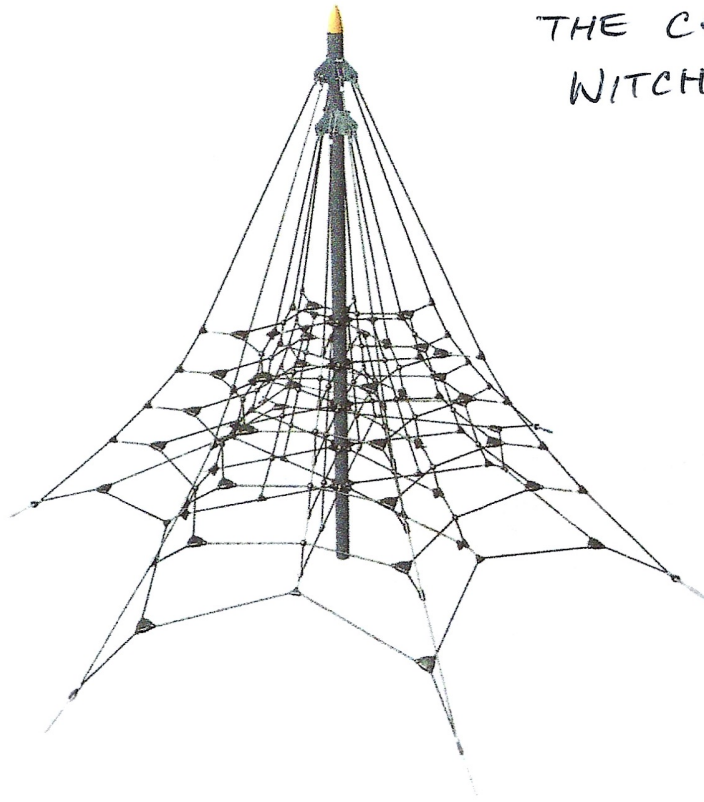

Play value :

4

meeting



x1

balancing



x1

climbing




x1

getting across





x1

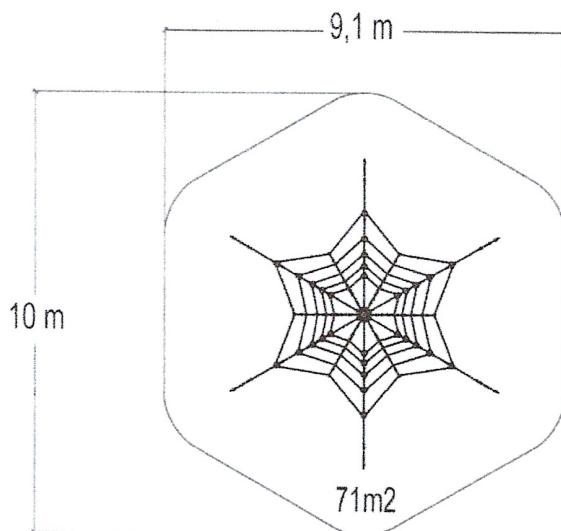
Components





Installation of equipment

Impact area =

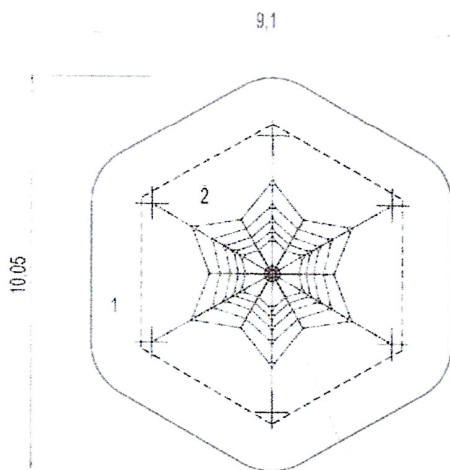-  Impact area
-  Free space



		
1	1,1m	32,5m ²
2	2,5m	38,5m ²



4

03h00

3.5m³

71m²

178kg

150kg



EN
1176