



"Penince" St Blazey PL24 2SU
Site Plan

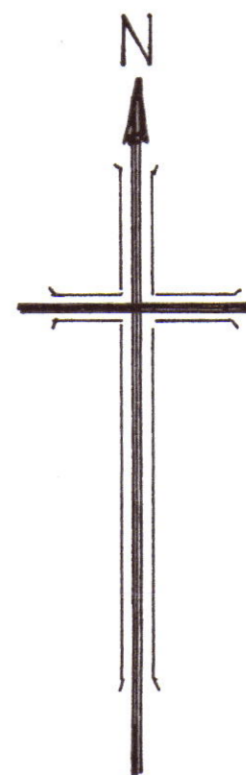

Photographic Key
view and direction

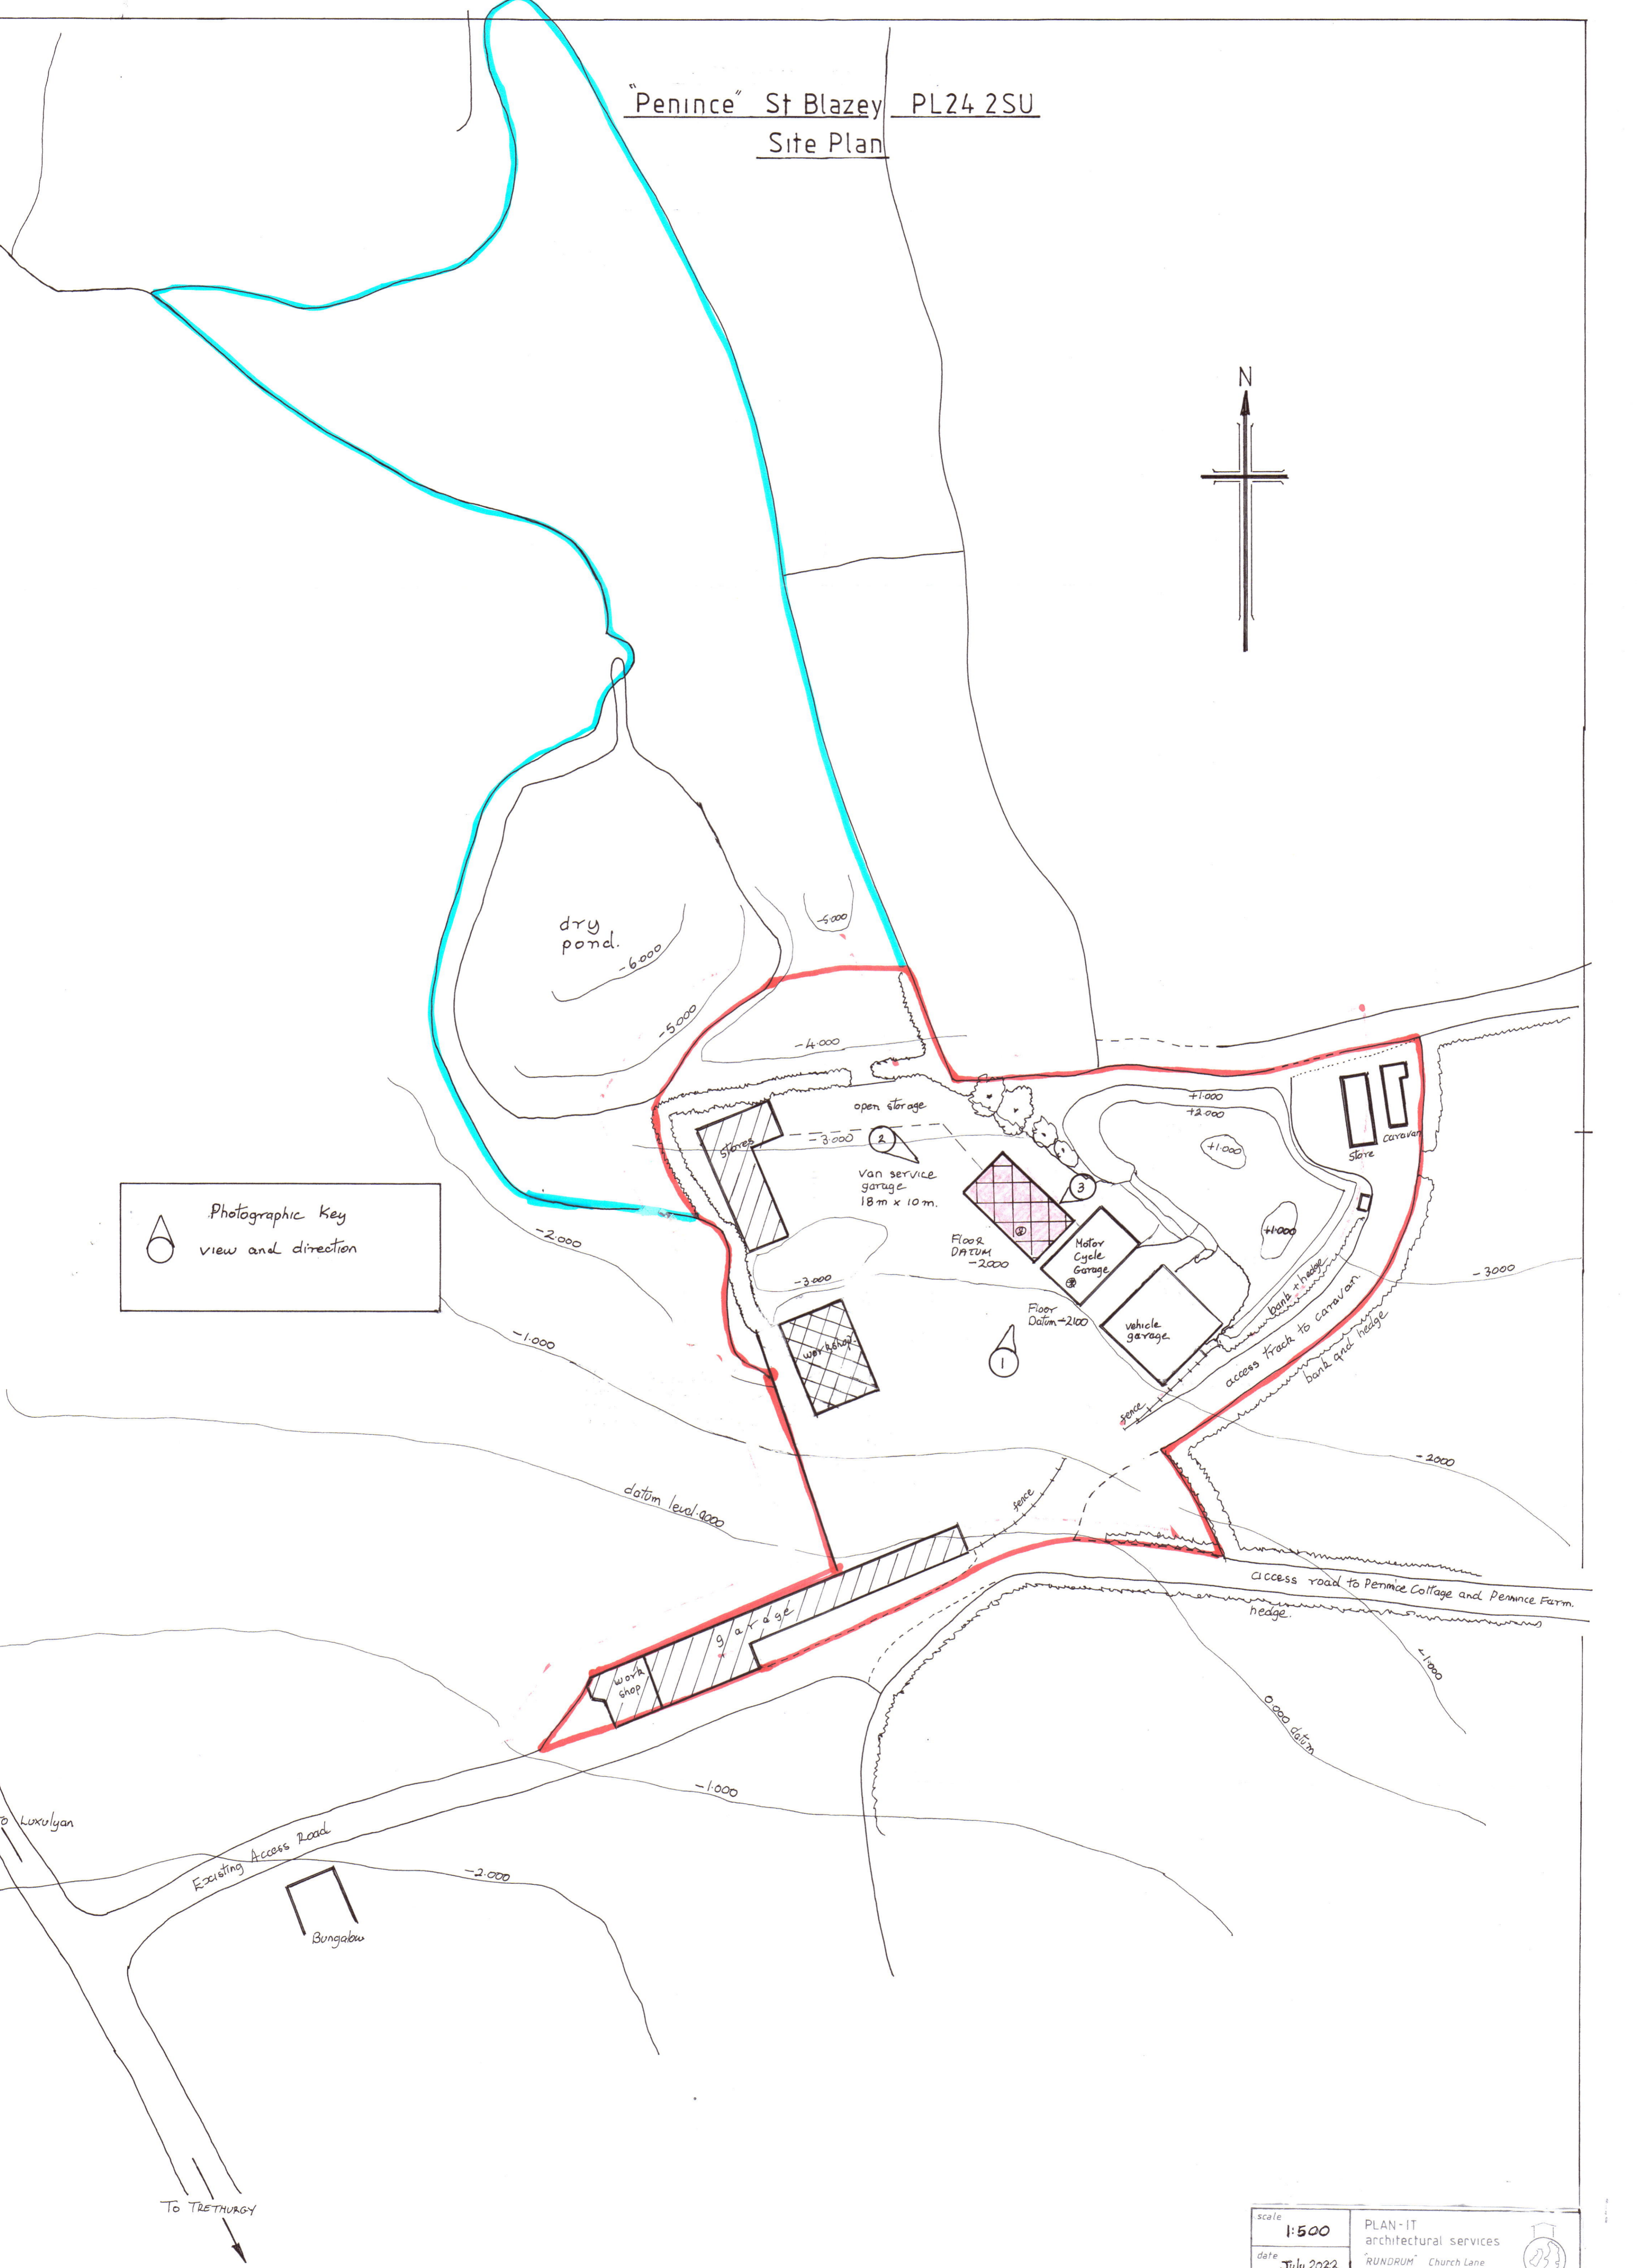

scale	1:500	PLAN-IT architectural services
date	July 2022	RUNDRUM Church Lane Towersay Oxford OX9 3QL
drawing	13 / 2 / 01	07705 534384