

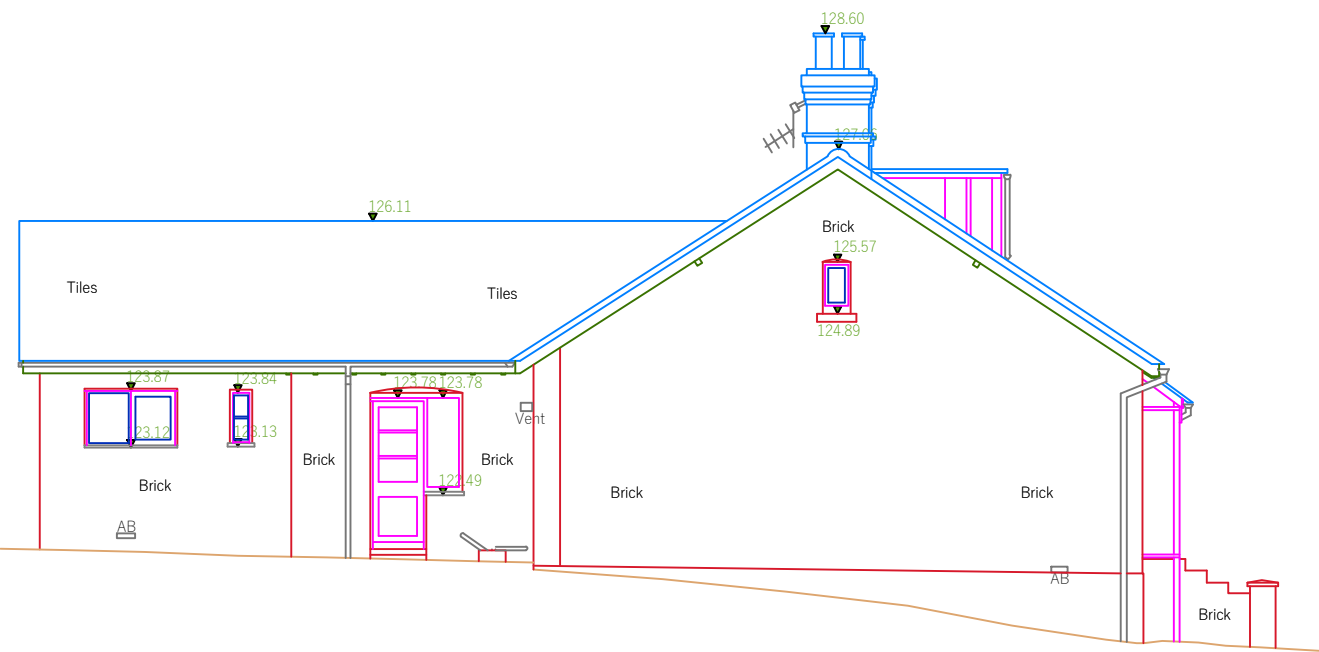


Datum 120.00m
NORTH(FRONT)

Datum 120.00m
WEST (LEFT)

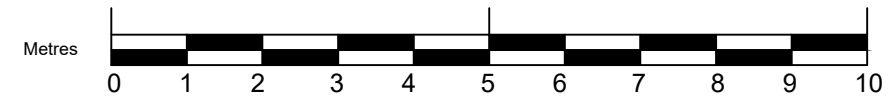

Datum 120.00m
EAST (RIGHT)

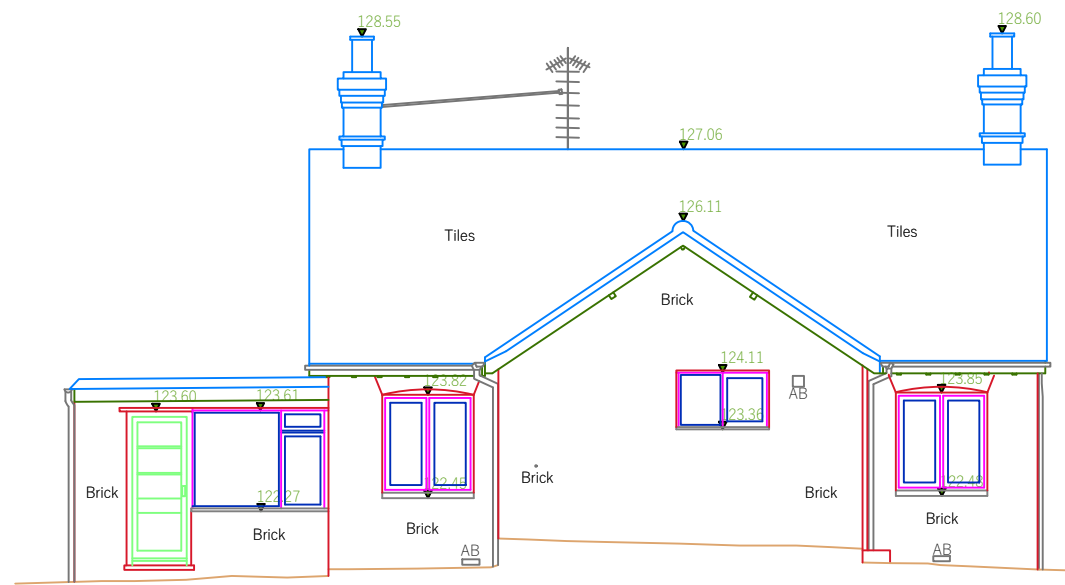

Datum 120.00m
SOUTH (REAR)

Site Orientation
 Position (x,y)
 The survey grid is a local grid coincident with Ordnance Survey National Grid at station 35TN. Computed using Leica Smartnet RTK network.
 Level (z)
 All Orthometric Heights are related to OSGM02 GPS Datum Computed using Leica Smartnet RTK Network

- Notes**
1. Surveyed boundary features are not necessarily legal boundaries.
 2. All information contained in this drawing (including digital data) should be checked and verified prior to any fabrication or construction.
 3. Copyright of all data produced by Vertex Surveys shall remain with Vertex Surveys unless otherwise specifically agreed.

Elevation Survey Key

| FEATURES | SURFACES | |
|--------------------------|----------|-----------------------|
| Alarm Box | A | Brick |
| Air Brick | AB | Cladding |
| Air Conditioning Unit | ACU | Metal Cladding |
| Column | Col | Render |
| Down Pipe | DP | Stone Cladding |
| Electrical Consumer Unit | ECU | Stone |
| Electric Meter | EM | Sloping Tiled Roof |
| Fuse Box | FB | Timber |
| Gas Meter | GM | Timber Cladding |
| Handrail | HR | Vertical Tile Hanging |
| Junction Box | JB | |
| Light | L | |
| Refrigeration Unit | RU | |
| Rain Water Pipe | RWP | |
| Switchbox | SB | |
| Soil Vent Pipe | SVP | |
| Telecoms Box | TB | |
| Vent | V | |
| Waste Pipe | WP | |
| | B | Brick |
| | C | Cladding |
| | MC | Metal Cladding |
| | R | Render |
| | SC | Stone Cladding |
| | ST | Stone |
| | STR | Sloping Tiled Roof |
| | T | Timber |
| | TC | Timber Cladding |
| | VTH | Vertical Tile Hanging |

| Rev. Suffix | Date | Initial | Revision Details | |
|-------------|------|----------|------------------|------------------------|
| Surveyor | DH | Drawn By | AJH | Checked & Issued By DH |

Client
 William Beck

Location
 29 Medstead Road
 Beech
 Hampshire, GU34 4AD

Drawing Title
 Elevations

| | | | |
|------------|---------|---------|----------------|
| Job No. | 2208006 | Dwg No. | 2208006-03 |
| Sheet Size | A3 | Sheets | 1 of 1 |
| Scale | 1:100 | Date | September 2022 |



Vertex Surveys Limited
 5 Pathfields
 Shere
 Guildford
 Surrey, GU5 9HP
 T: 01483 203 181
 E: mail@vertexsurveysltd.com
 W: vertexsurveysltd.com

