




# Home Grown Eastby - PROPOSED COMPOST TOILET 1:100

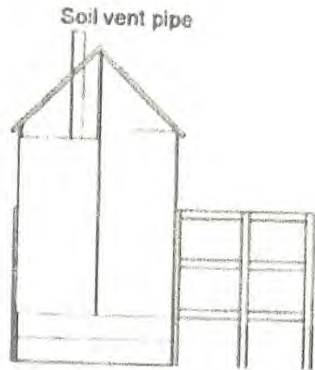

Front

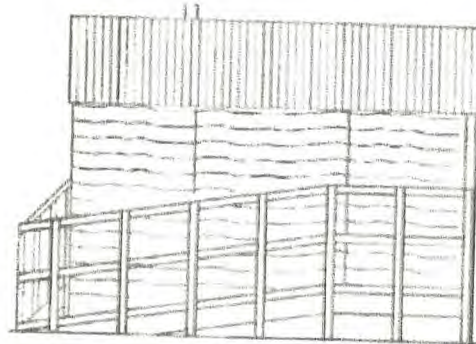


Side

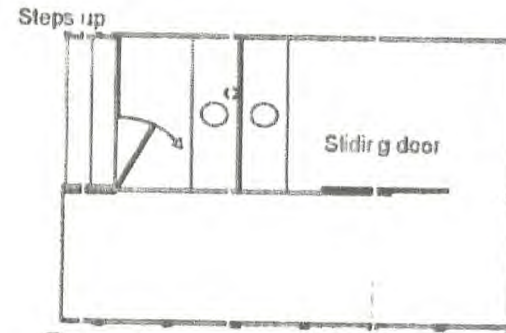


Floor plan


Dark green onduline roof  
 Walls clad in wavy edged larch or Western Red cedar  
 Non-slip surface on ramp  
 Unglazed openings in gable ends for light and ventilation

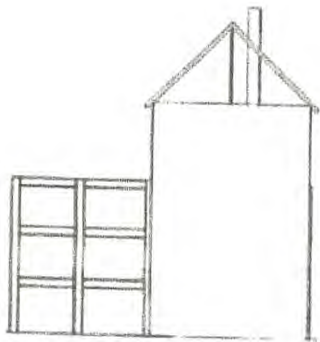

Back

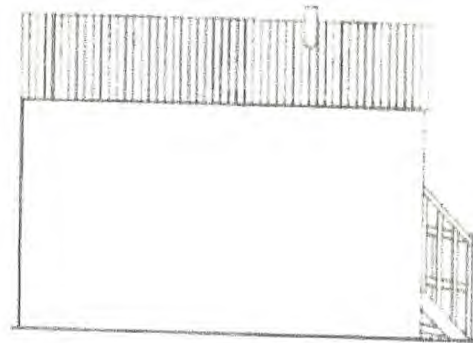

Side

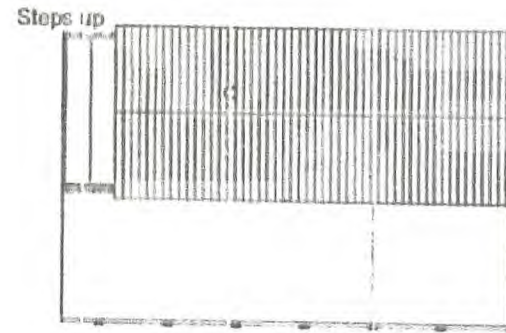

Roof plan



RECEIVED  
 28 NOV 2022