

DRAWING NOTE
 - This drawing must not be reissued, loaned or copied without the written consent of Durrants.
 - All errors, omissions, discrepancies should be reported to Durrants immediately.
 - All dimensions to be checked before site fabrication by the contractor, his sub-contractor or supplier.
 - Any deviation from the drawing to be reported to Durrants immediately.
 - **This drawing is only to be used for the purpose identified in the boxes below.**
 DO NOT SCALE FROM DRAWING

CDM 2015 DESIGNER RISK INFORMATION

In addition to the hazards/risks normally associated with the type of construction work detailed on this drawing which a competent contractor should be able to control using normal good practice and procedures.
NOTE THE FOLLOWING UNUSUAL AND EXTRAORDINARY RISKS TO HEALTH AND SAFETY:-


CONSTRUCTION

MAINTENANCE/CLEANING


DECOMMISSIONING/DEMOLITION

Further information can be found on designer risk assessment number / document ref:-


It is assumed that all works will be carried out by a contractor competent under CDM 2015 working to an approved method statement and that unless otherwise advised a principle designer has been appointed

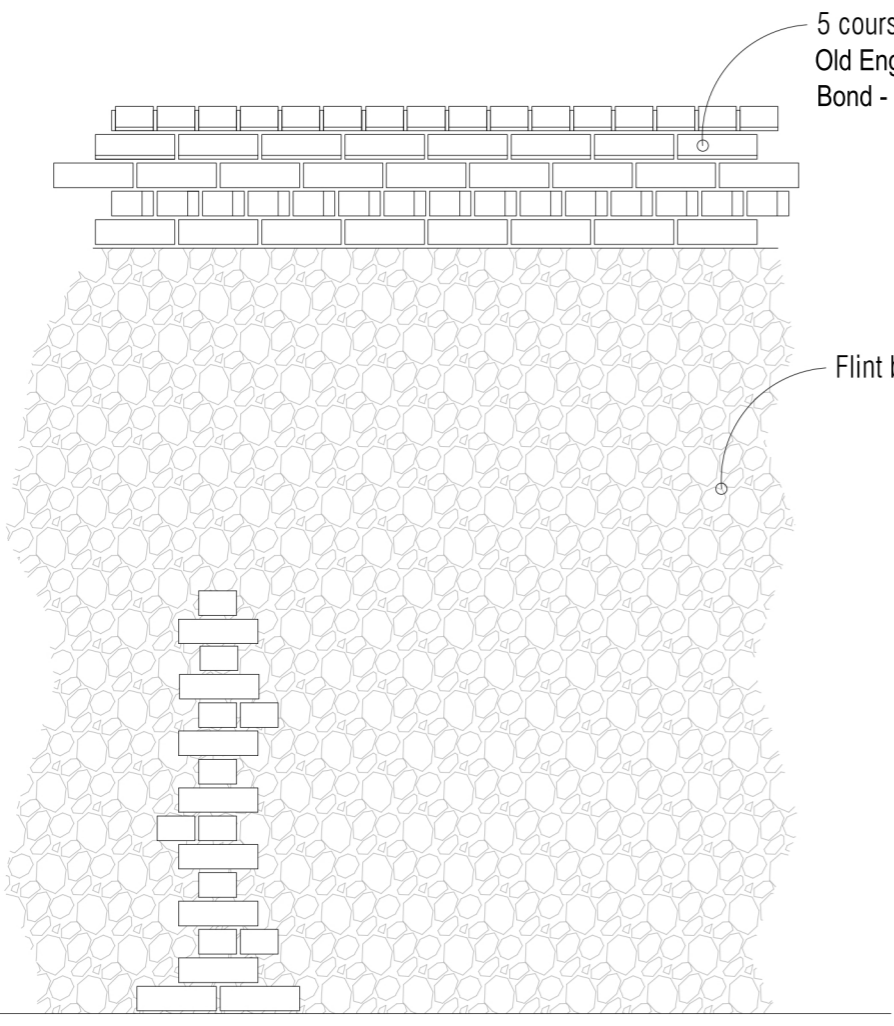

Typical Elevation of new wall

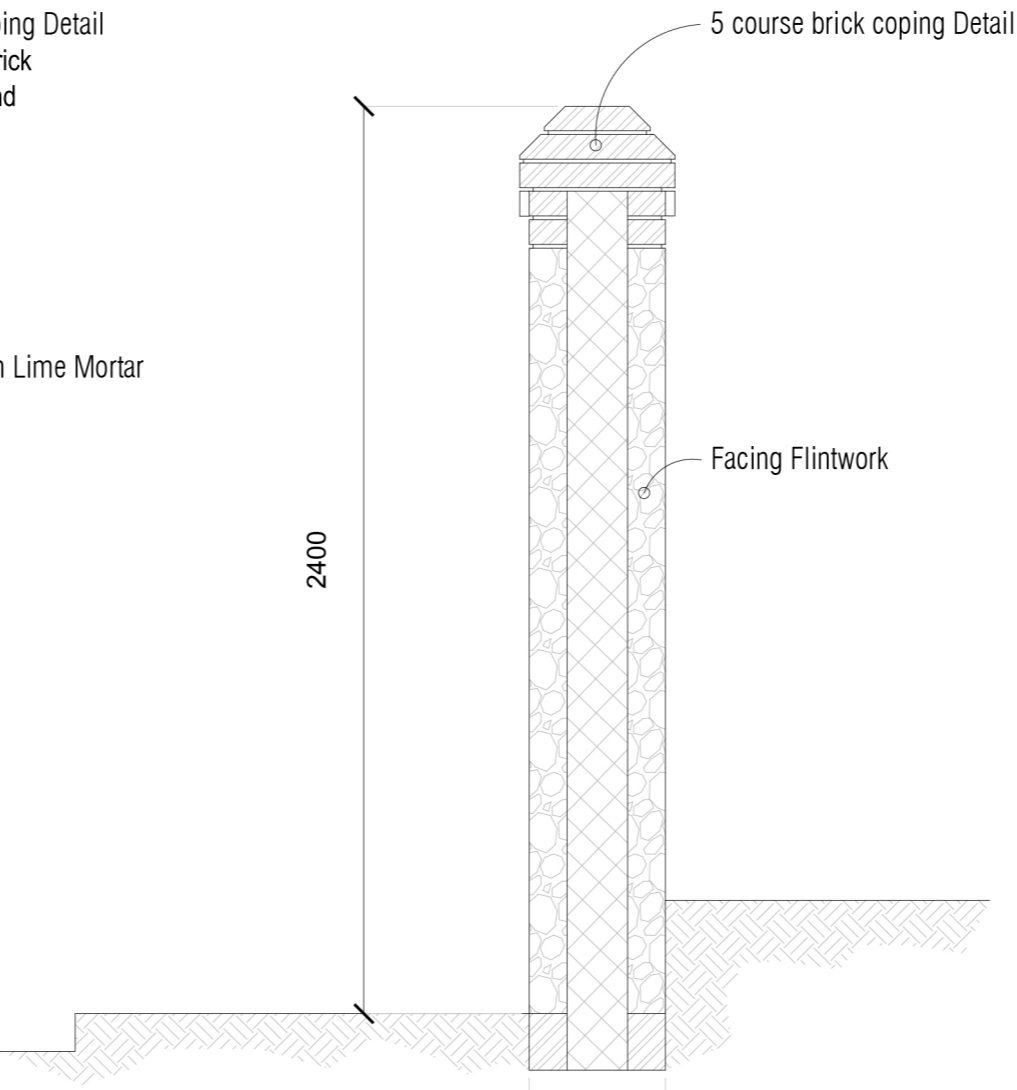

Proposed Wall Cross Section

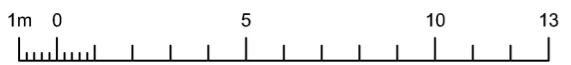

Rev.	Date	Details	Drawn	Checked
------	------	---------	-------	---------

Issued for: **PLANNING**

Client/Project:
**MRS J CROCKETT
 BARN AT FOXES LANE
 MENDHAM**

Drawing Title:
WALL DETAIL

Drawn:	Checked:	Size:	Scale:	Date:
DG	JR	A3	1:200	NOV 22

Project No.	Drawing No.	Revision.
304195	60-002	

DURRANTS BUILDING CONSULTANCY
 Pump Hill House,
 2b Market Hill,
 Diss, Norfolk, IP22 4JZ

Tel: 01379 646603
 Mail: buildingconsultancy@durrants.com
 Website: www.durrantsbuildingconsultancy.com

