



North Elevation

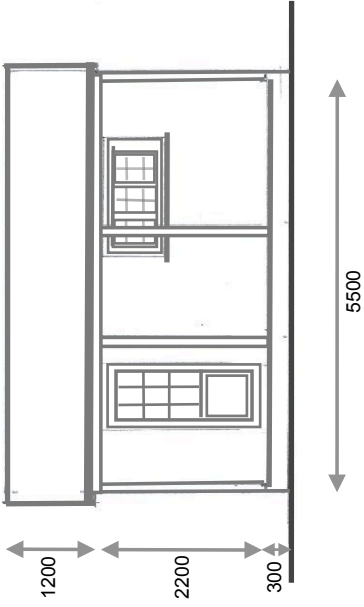


East Elevation

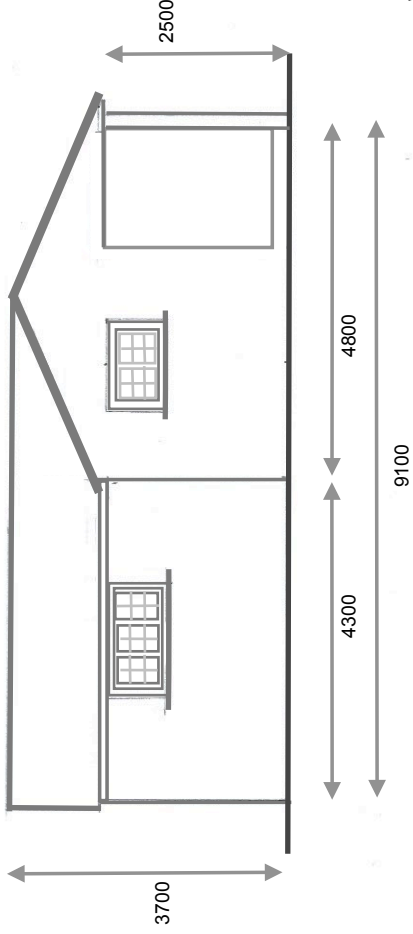


Roof - Grey Tile Effect Sheetting
 Walls - Blue Timber Clad
 Rainwater Goods - Black Down Pipes & Guttering
 PVC Glazed Windows

South Elevation

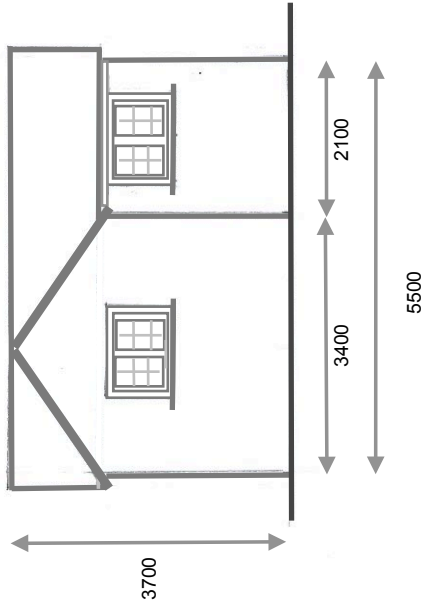

West Elevation

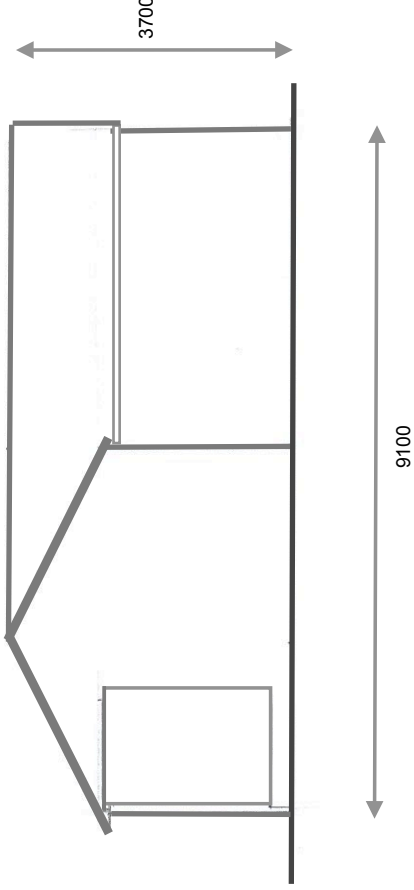

Bellaire Grange
Cliddesden
RG25 2NH

Elevations
Scale 1:100 @A4
November 2022

Proposed/Existing Garden Shed

