
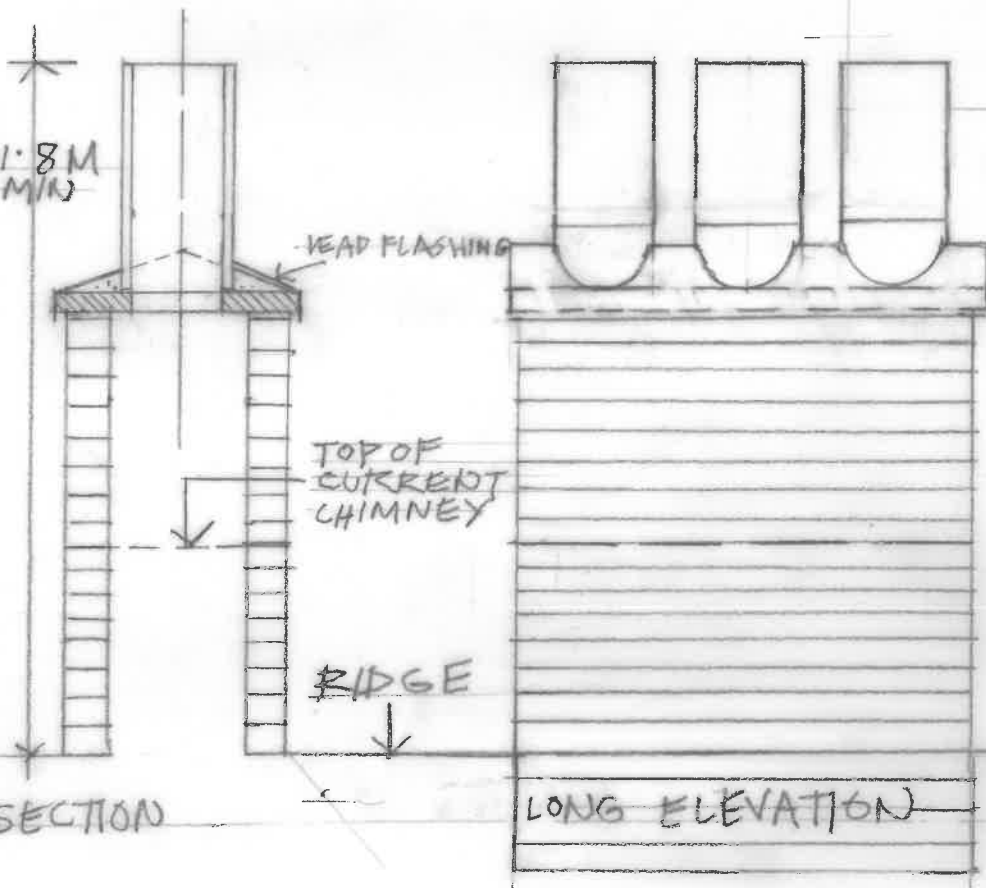


MERRYVALE HOUSE ROAD ELEVATION

SECTIONAL DETAIL

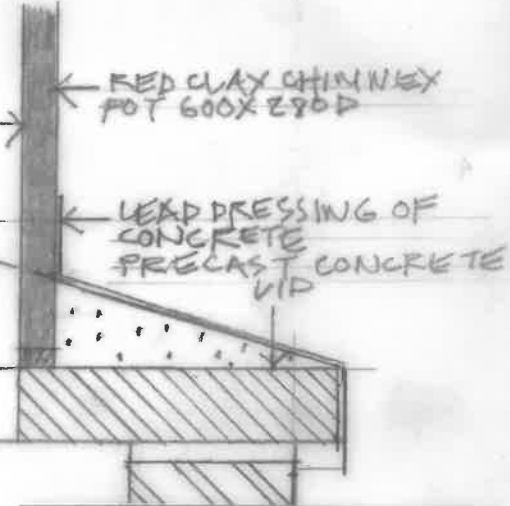

JOB: MERRYVALE HOUSE	
TITLE: CHIMNEY	
SCALE: 1:100 / 1:20 / 1:50	
DATE: NOVEMBER 2022	
 GORNIAK & MCKECHNIE ARCHITECTS • DESIGNERS	
Studio 37 Church Street, Eve. Suffolk, IP23 7SD T 01728 860 830 E gmbd@gorniakandmckechnie.co.uk W gorniakandmckechnie.com	
JOB No: 500	DRWG No. 07