



Inset 1 Typical Cross Section through bund

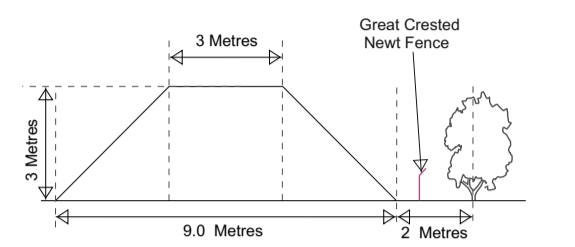

Bunds positioned with minimum 2 metre stand off to centre of boundary hedge

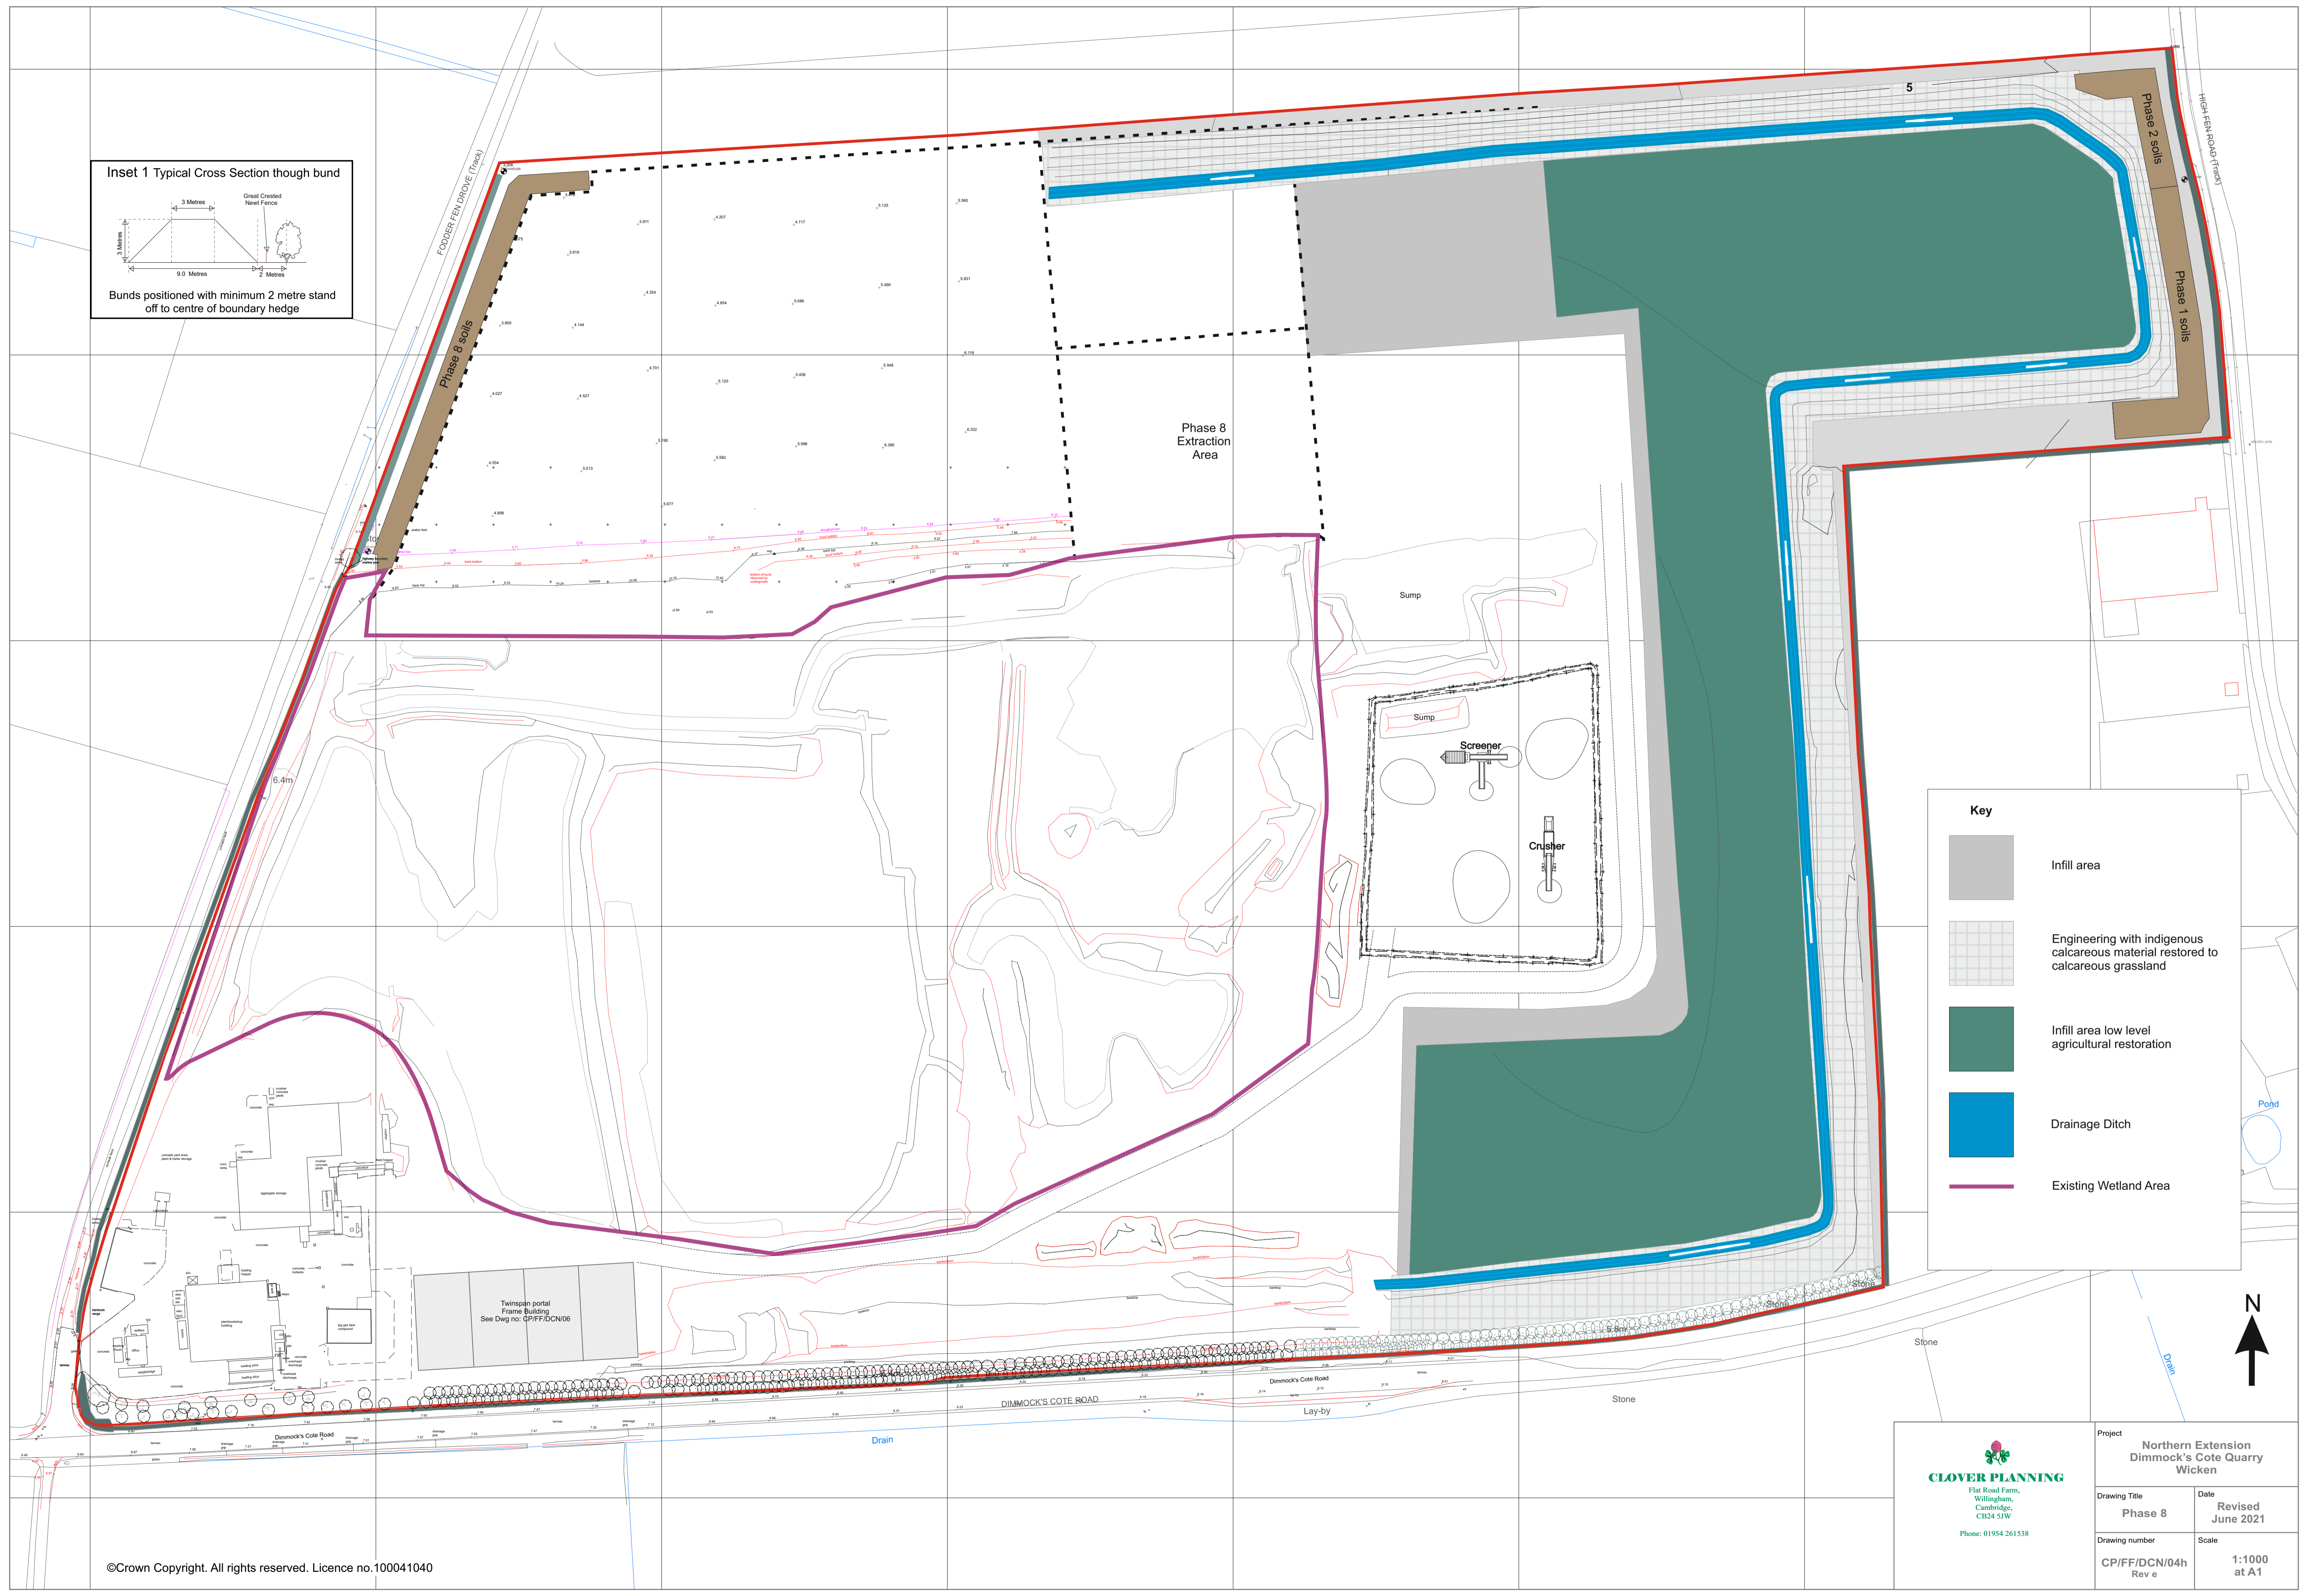

Key

- Infill area
- Engineering with indigenous calcareous material restored to calcareous grassland
- Infill area low level agricultural restoration
- Drainage Ditch
- Existing Wetland Area



CLOVER PLANNING
 Flat Road Farm,
 Willingham,
 Cambridge,
 CB24 5TW
 Phone: 01954 261538

Project Northern Extension Dimmock's Cote Quarry Wicken	
Drawing Title Phase 8	Date Revised June 2021
Drawing number CP/FF/DCN/04h Rev e	Scale 1:1000 at A1