



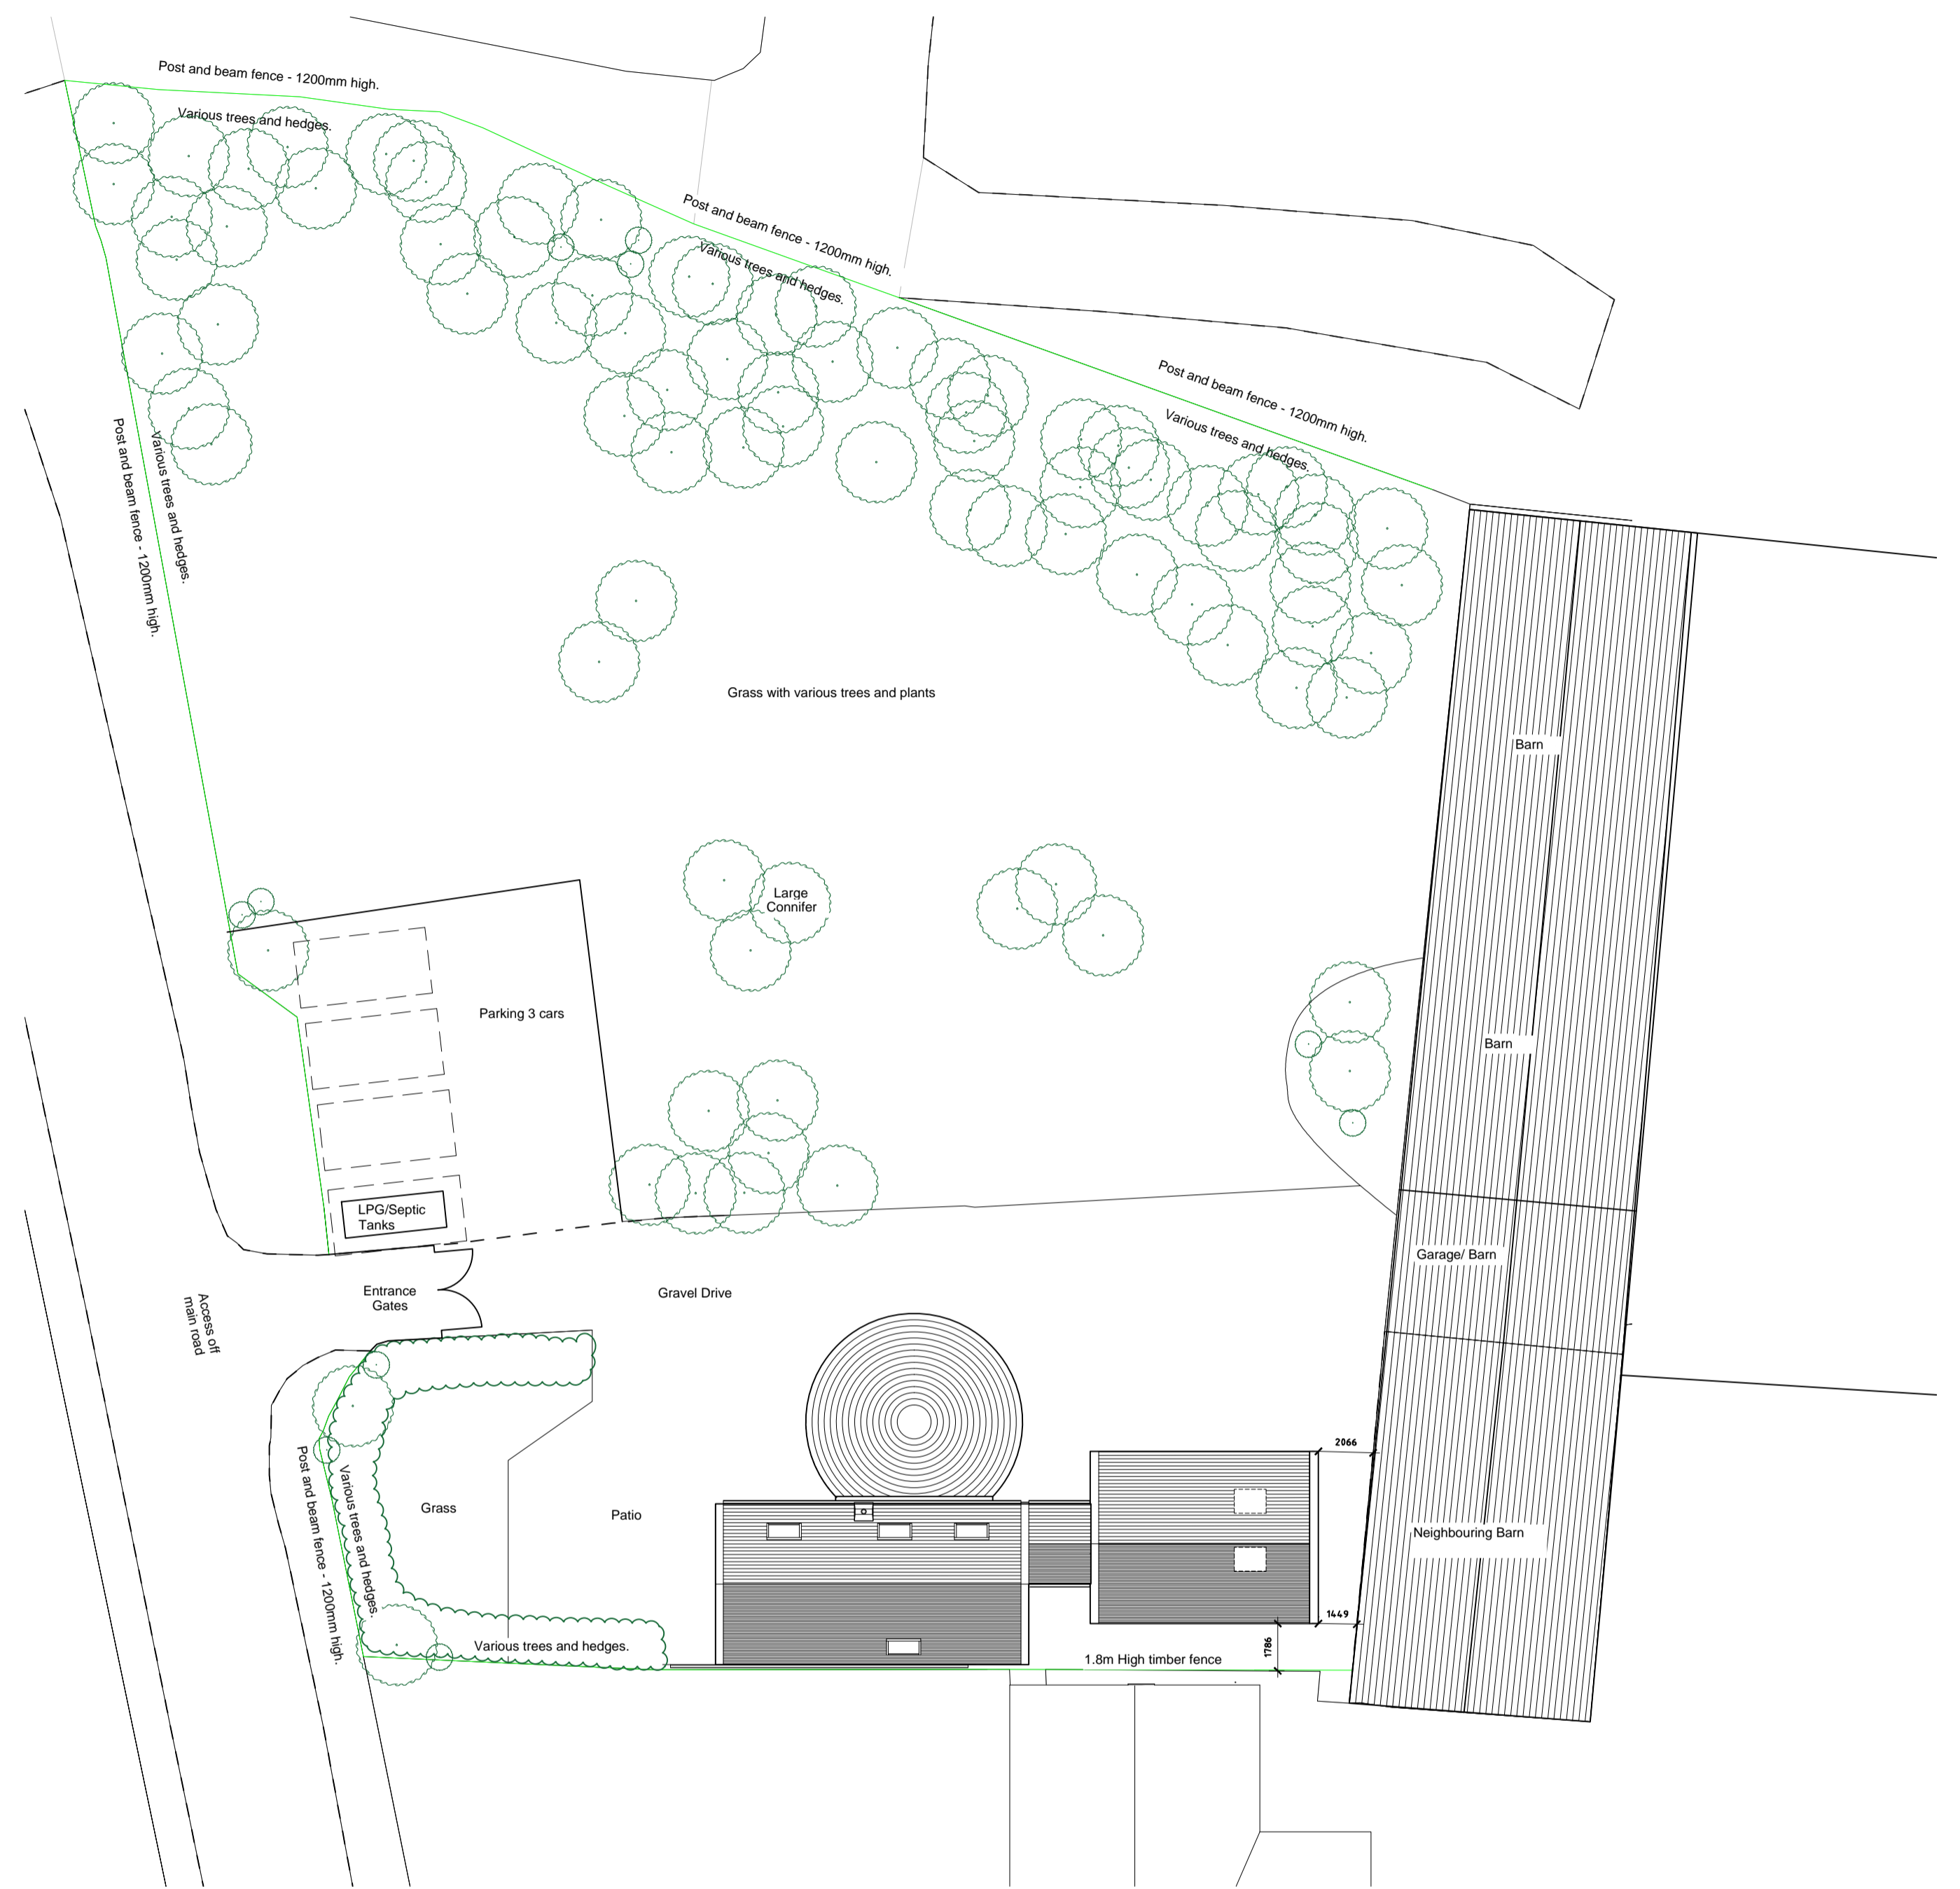

Existing Block Plan
1:200

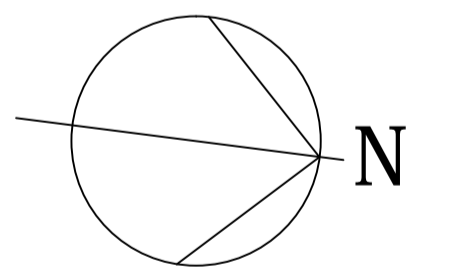

Proposed Block Plan
1:200



Project Name and Address The Gin Gan Whalton	
Drawing Title Block plan	
Client	Sheet
Date Oct 22	AL(00)000 Rev B
Scale 1:200 @A1	