


ITEM 01 (Qty 1) BC- SPECIAL

Post and panel sign

Featuring:

- 120mm² posts finished RAL 9006 Matt
- 2mm formed aluminium panel finished RAL 4007 Matt
- Face applied Oracal 641 White 'House Name', secondary text & coachline
- 50x50x3mm SHS Tie bar framework to house 3000 x 900mm banner finished RAL 9006 Matt

Scale 1:25

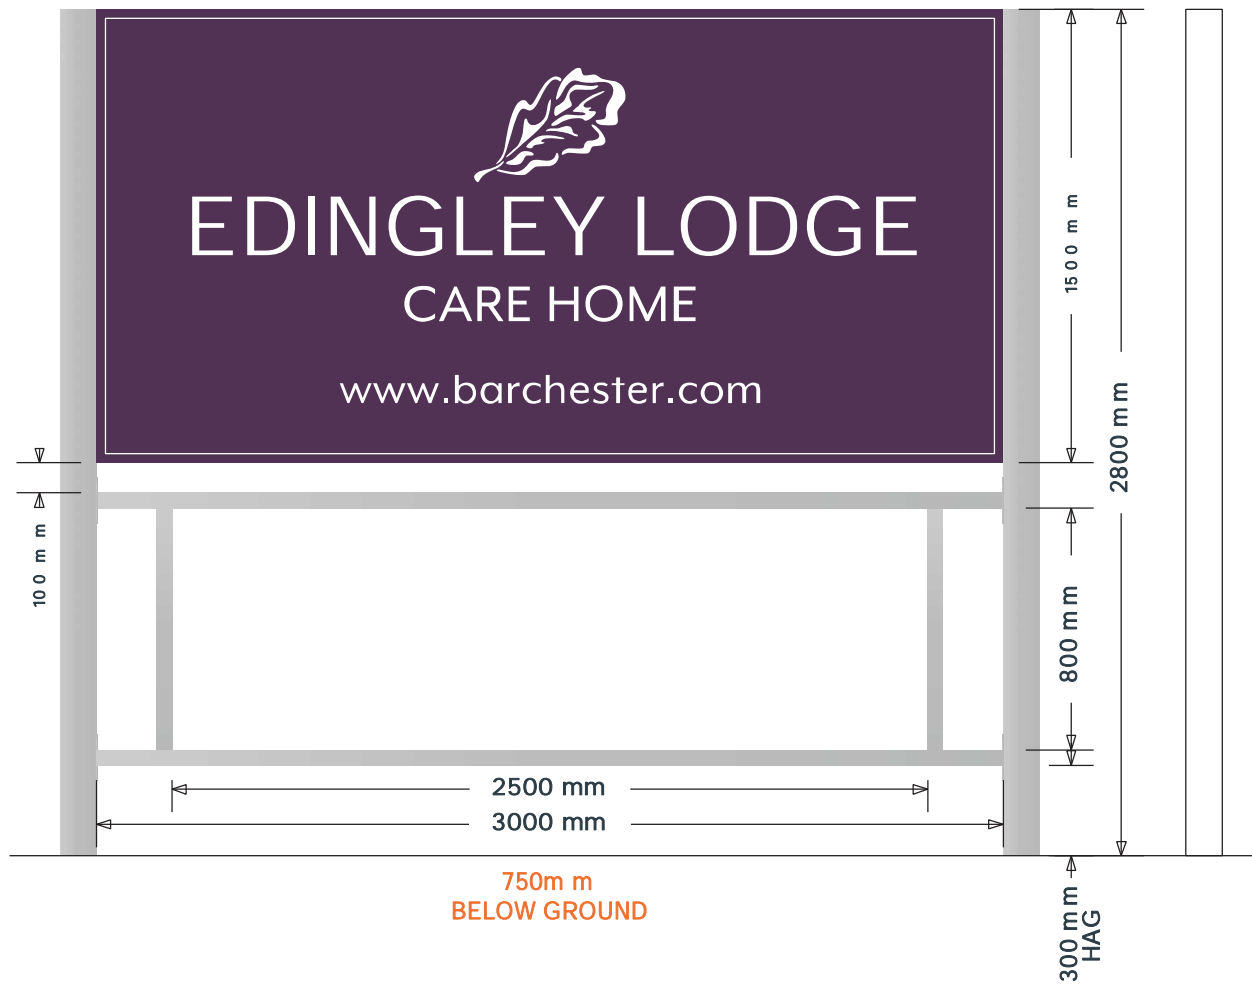


ITEM 02 (Qty 1) BC- SML

Post and panel sign produced using the Nova system

Featuring:

- NOV 605 Square post finished RAL 9006 MATT
- ACC 622 End caps finished RAL 9006 MATT
- NOV 601 Plank panel finished RAL 4007 MATT
- Face applied Oracal 641 White 'House Name', secondary text and coachline
- NOV 601 Lower plank panel finished White MATT
- Face applied secondary text vinyl in RAL 4007 MATT

Scale 1:20

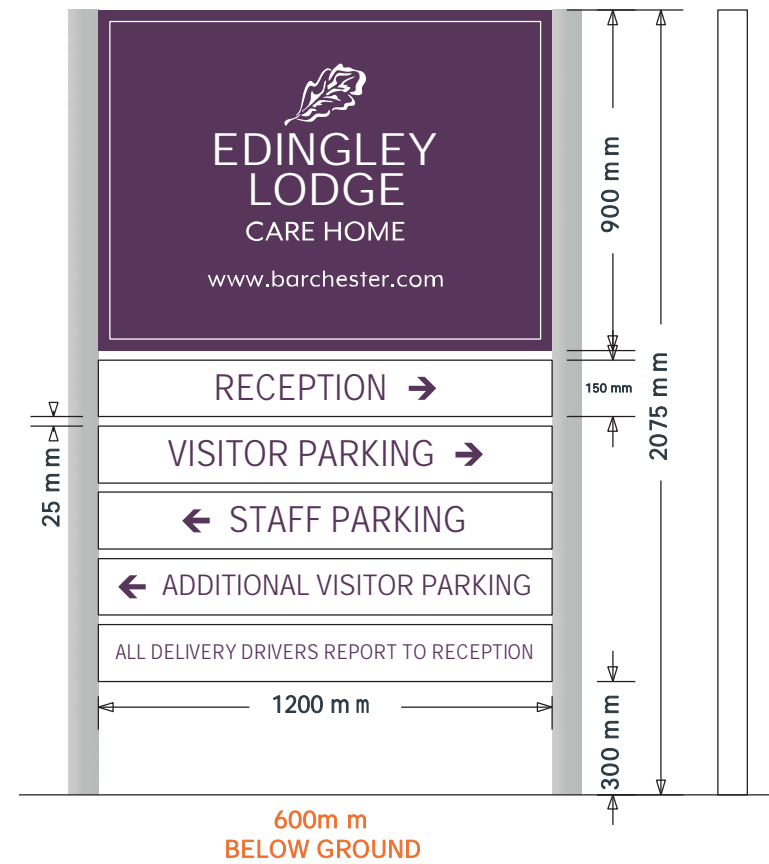

SIGN COLOUR

Purple
RAL 4007 MATT
C81 M96 Y57 K36

White
RAL 9910
Oracal 641 White

Silver
RAL 9006 MATT

BRAND TYPEFACES

Primary :
Bembo Std Regular

Secondary :
Mr Eaves XL Mod OT
Regular / Miller
Display

