



standing seam metal roof

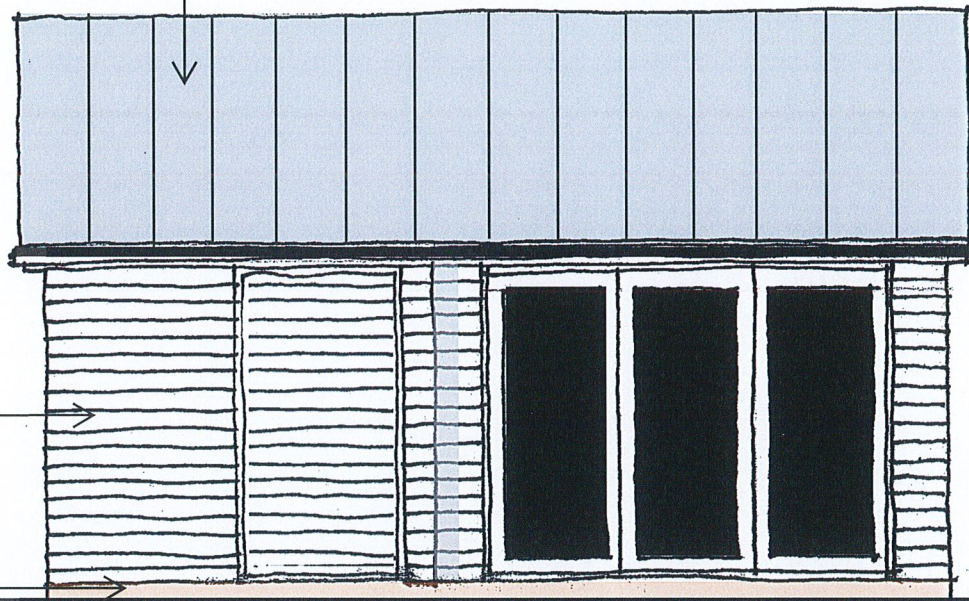


timber cladding

brick plinth


Front Elevation

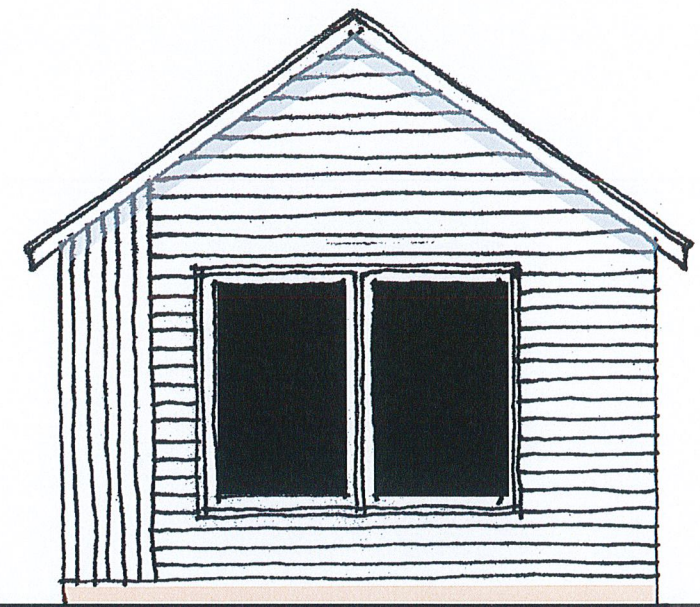

Side Elevation

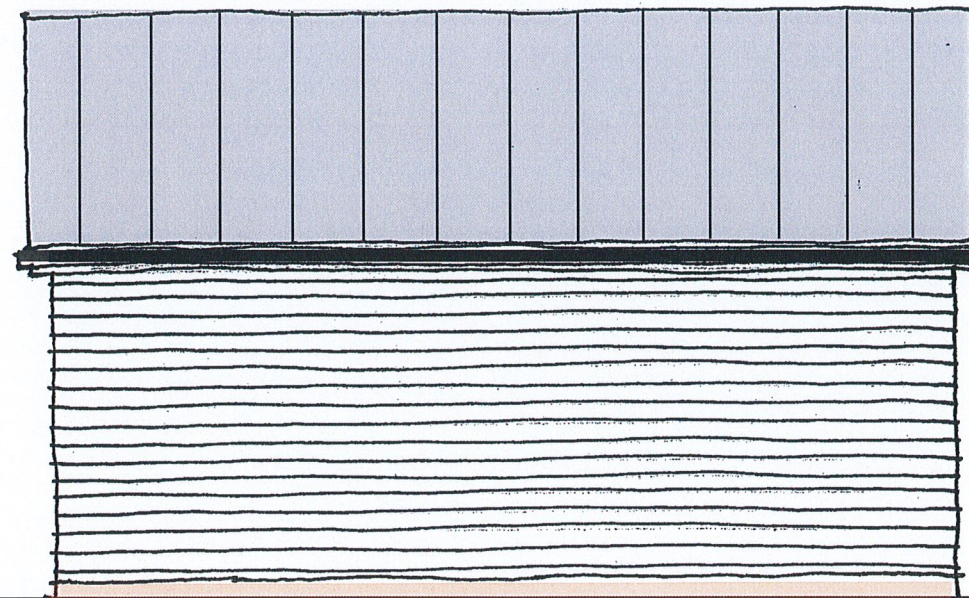

Rear Elevation

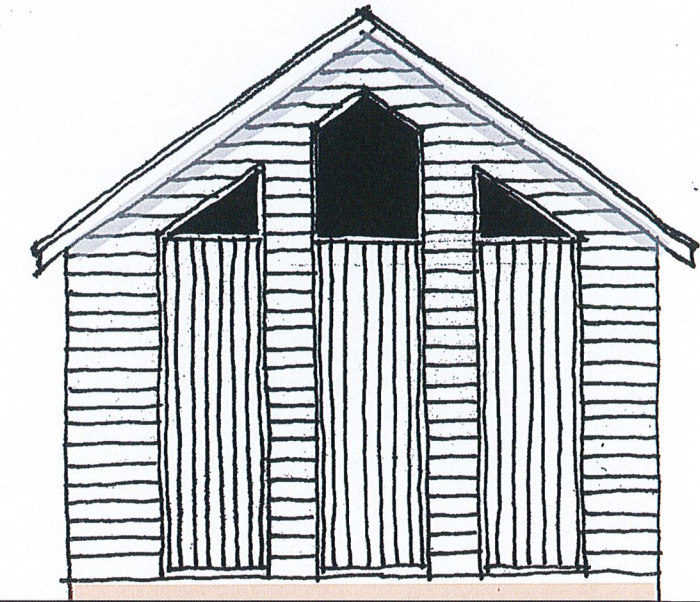

Side Elevation

The Old Methodist Chapel  
Great Snoring

Proposed Garden Building  
Elevations 1:50 at A3