

ELEVATIONS.




SIDE ELEVATION NETS




SIDE ELEVATION NETS

100mm
aggregate /
concrete base

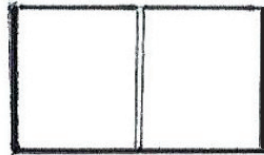

REAR ELEVATION NETS

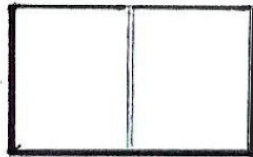

FRONT ELEVATION NETS



SCALE BAR 1:200

Linton Park Cricket Club
Heath Road
Linton
ME17 4HT