




THE MATERIAL CONTAINED IN THIS DRAWING HAS BEEN BASED UPON THE ORDNANCE SURVEY MAP BY SEVERN TRENT WATER LTD. BY PERMISSION OF ORDNANCE SURVEY ON BEHALF OF THE CONTROLLER OF HER MAJESTY'S STATIONERY OFFICE.
 © CROWN COPYRIGHT - SEVERN TRENT WATER LTD. - 100031673
 DOCUMENT USERS, OTHER THAN SEVERN TRENT WATER BUSINESS USERS, ARE ADVISED THAT THIS DOCUMENT IS PROVIDED FOR REFERENCE PURPOSE ONLY AND NO FURTHER COPIES SHOULD BE MADE FROM IT.

DO NOT SCALE
 USE WRITTEN DIMENSIONS ONLY

HEALTH & SAFETY
 SITE HAZARDS

NOTES:
 1. UNLESS NOTED OTHERWISE, ALL DIMENSIONS ARE IN MILLIMETERS AND ALL LEVELS ARE IN METERS ABOVE ORDNANCE SURVEY DATUM (NEWLYN).

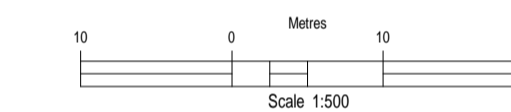

Pell Frischmann

PENINSULA PARK RYDON LANE EXETER EX2 7NT
 Tel: +44(0) 1392 444345 Fax: +44(0) 1392 444880
 Email: pfxeter@pellfrischmann.com
 www.pellfrischmann.com



PROJECT TITLE
**CHURCH STOKE STW
 AMP 7 Q WFD - OUTLINE DESIGN**

DRAWING TITLE
**PLANNING DRAWINGS
 EXISTING SITE LAYOUT**

DRAWING NO:
H7S00101-PFC-XX-ZZ-DR-T-0003

SCALE: 1:500	SHEET SIZE A1	QR CODE PLACEMENT
THIS DRAWING IS CONFIDENTIAL AND THE PROPERTY OF SEVERN TRENT AND MUST NOT BE REPRODUCED WITHOUT WRITTEN PERMISSION		