


- 1 BEDROOM
- 2 DRESSING ROOM
- 3 EN-SUITE / BATHROOM
- 4 UTILITY
- 5 KITCHEN
- 6 GARAGES
- 7 PLANT
- 8 ENTRANCE HALL
- 9 DINING ROOM
- 10 LOUNGE
- 11 STORAGE
- 12 SWIMMING POOL
- 13 CHANGING ROOM
- 14 KENNELS
- 15 MASTER BEDROOM
- 16 MUMS LOUNGE
- 17 MUMS BEDROOM
- 18 STUDY



--- EXISTING BUILDING FOOTPRINT

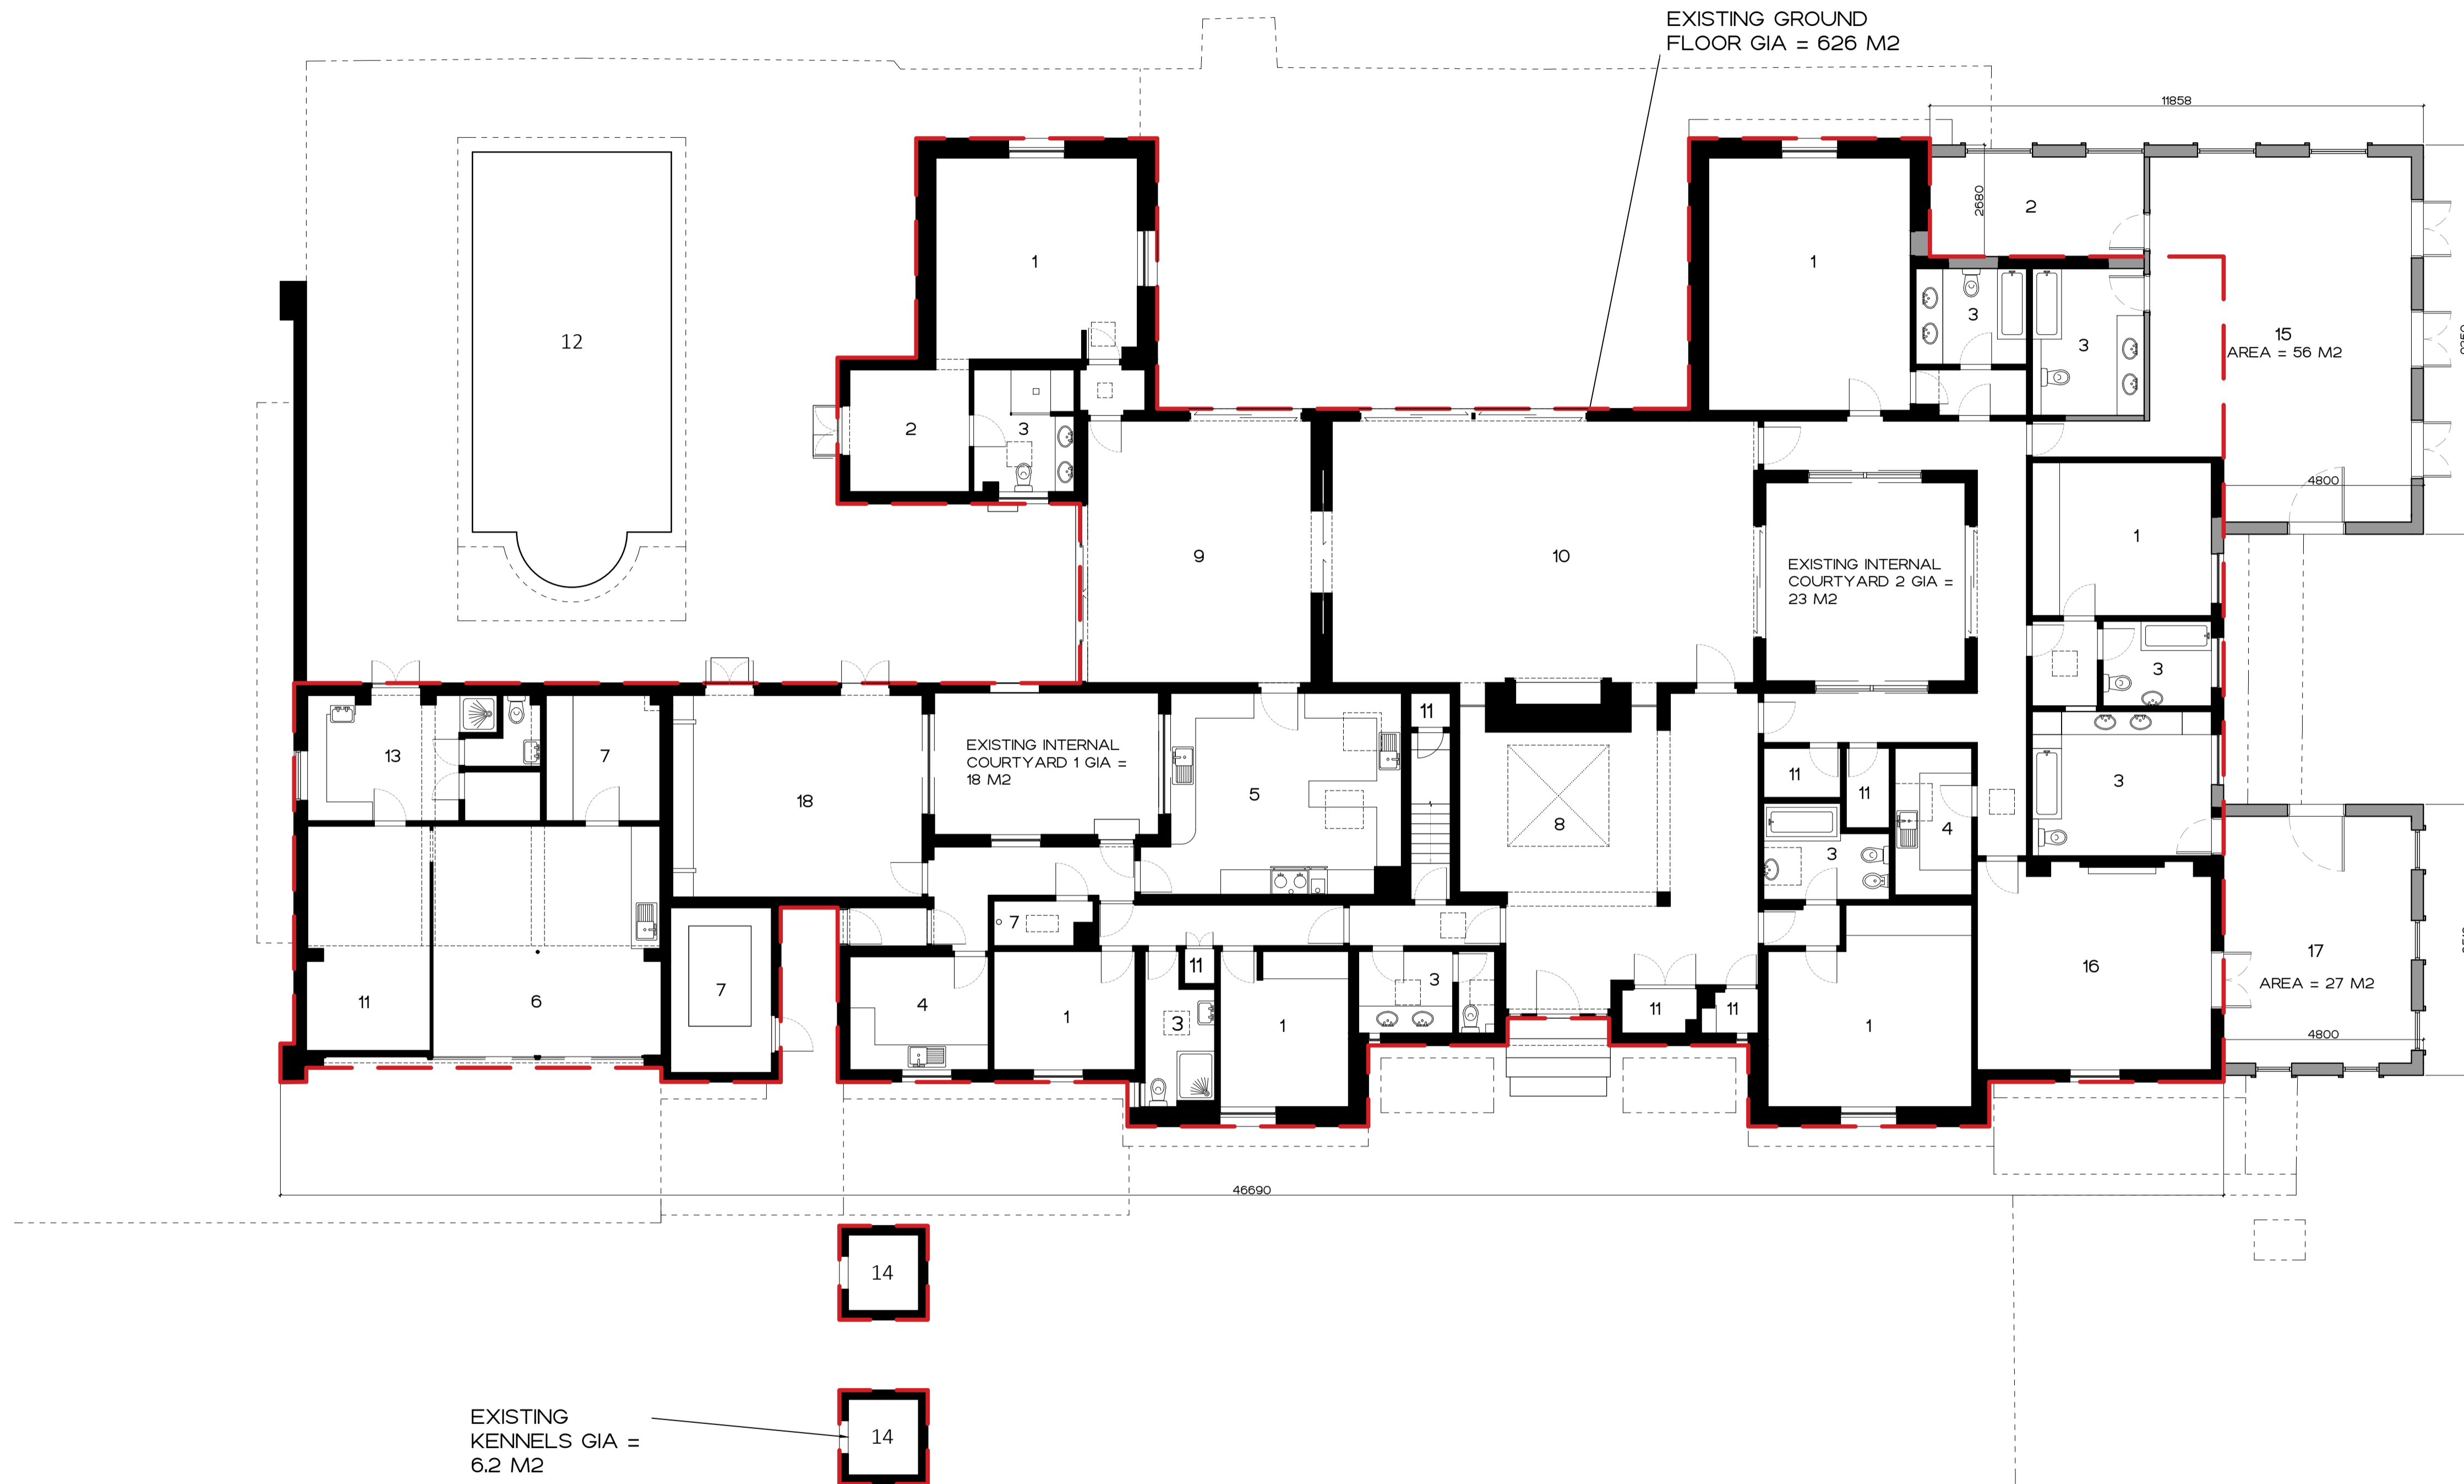

PROPOSED GROUND FLOOR PLAN - COL

**DISCLAIMER**  
THIS DRAWING IS THE COPYRIGHT OF RIGBY & RIGBY. DO NOT SCALE. ALL DIMENSIONS TO BE CHECKED ON SITE. PLEASE REFER TO WWW.RIGBYANDRIGBY.COM/LEGAL FOR ALL TERMS & CONDITIONS.

**REVISIONS**  
A 17.11.22 - ANNOTATION UPDATED  
B 07.12.22 - COL ZONES UPDATED

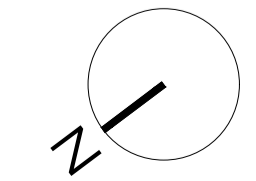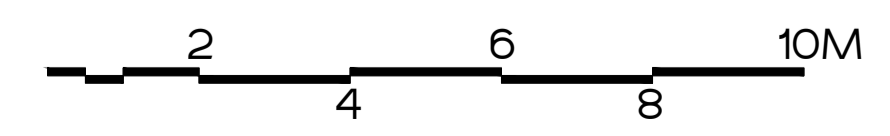

**GROVE PARK**  
WARWICKSHIRE  
PROPOSED  
GROUND FLOOR PLAN  
180\_251\_COL REV B  
1:100 @ A1, 1:200 @ A3  
INFORMATION

**RIGBY & RIGBY**

+44 (0)20 3418 0446  
RIGBYANDRIGBY.COM

