


Window to be removed and replaced with a new entrance door. increase opening to suit new door size.

Existing front elevation

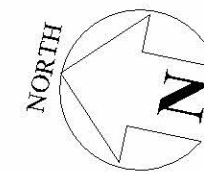

North relates to Front Elevation

Meters Scale 1:100



Mrs Callaway

13 Vicarage Close
Potter Heigham
Norfolk
NR29 5LE

Convert full height window into a new front door. Increase the width of the opening by approximately 400mm with the removal coming from the right hand side. Insert a new lintel above for support

The new door is to be a Composite door to te design and colour attached.

Existing front elevation

Drawing No 2022-68-1

Sheet size A3 Scale as noted