

NOTES

Do not scale off this drawing.


Any errors or omissions to be reported to NAGANJOHNSON ARCHITECTS immediately.

This drawing and design is the copyright of NAGANJOHNSON ARCHITECTS and is not to be used for any purpose without their consent.

All dimensions are to be verified on site before commencing work.

This drawing shall be read in conjunction with all relevant documents.

To be read in conjunction with SE information.

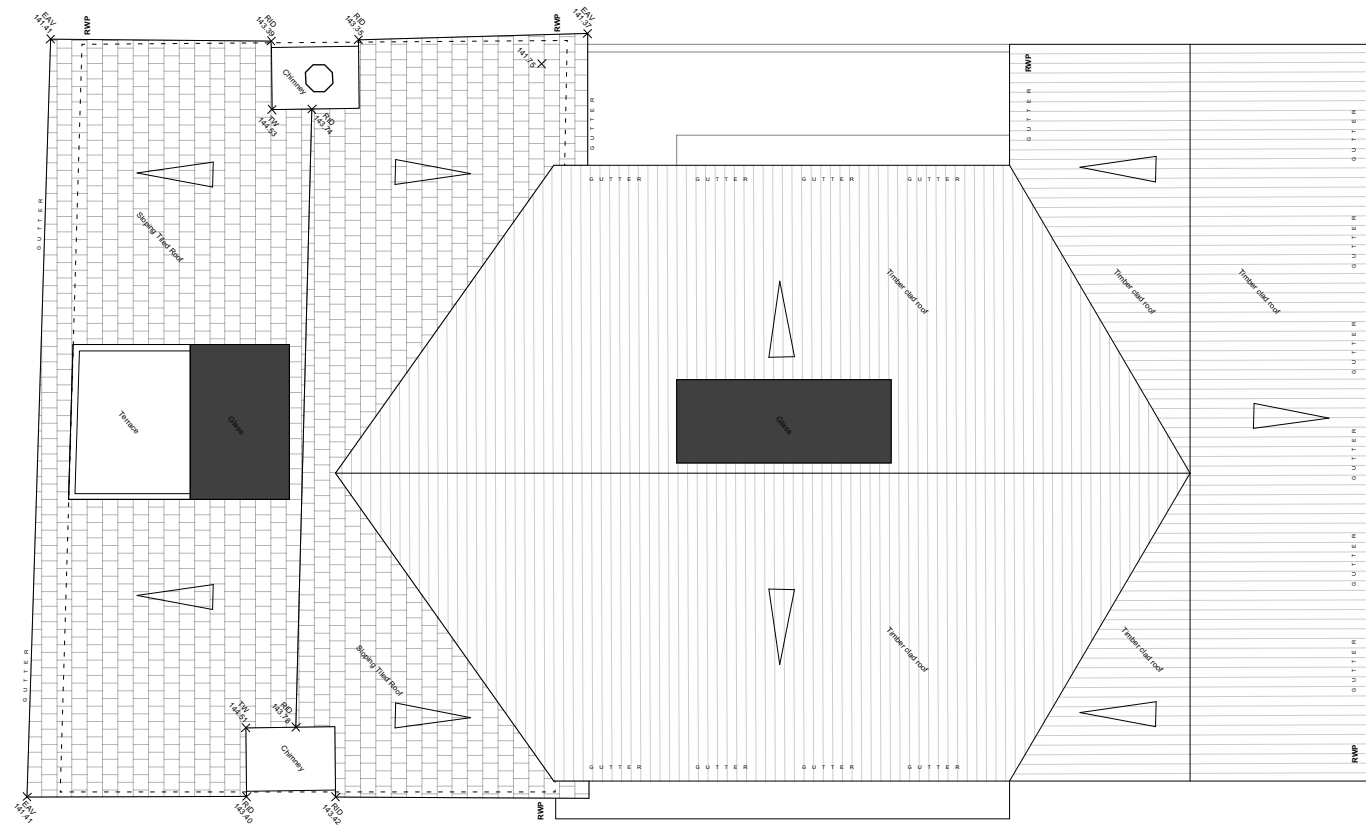

REVISIONS

| NO. | DESCRIPTION | DATE |
|-----|-------------|------|
| | | |
| | | |
| | | |

DRAWING No. _____ REV. _____

As Proposed, Roof Plan
PLAN

NAGAN JOHNSON ARCHITECTS
2 Pontypool Place London SE1 8CF | studio@naganjohnson.co.uk | 0207 633 0200

P L A N N I N G

| | | | |
|-----------------------------|---|---|--|
| PROJECT CODE DOLY | PROJECT ADDRESS Dol - Y - Ffin | CLIENT - | DATE Nov 2022 |
| DRAWING No. 103 | DRAWING TITLE As Proposed Roof Plan | PROJECT CONTACT Michael Johnson | SCALE AT A1 SCALE AT A3 1:100 |