


**As Existing, Ground Floor
PLAN**

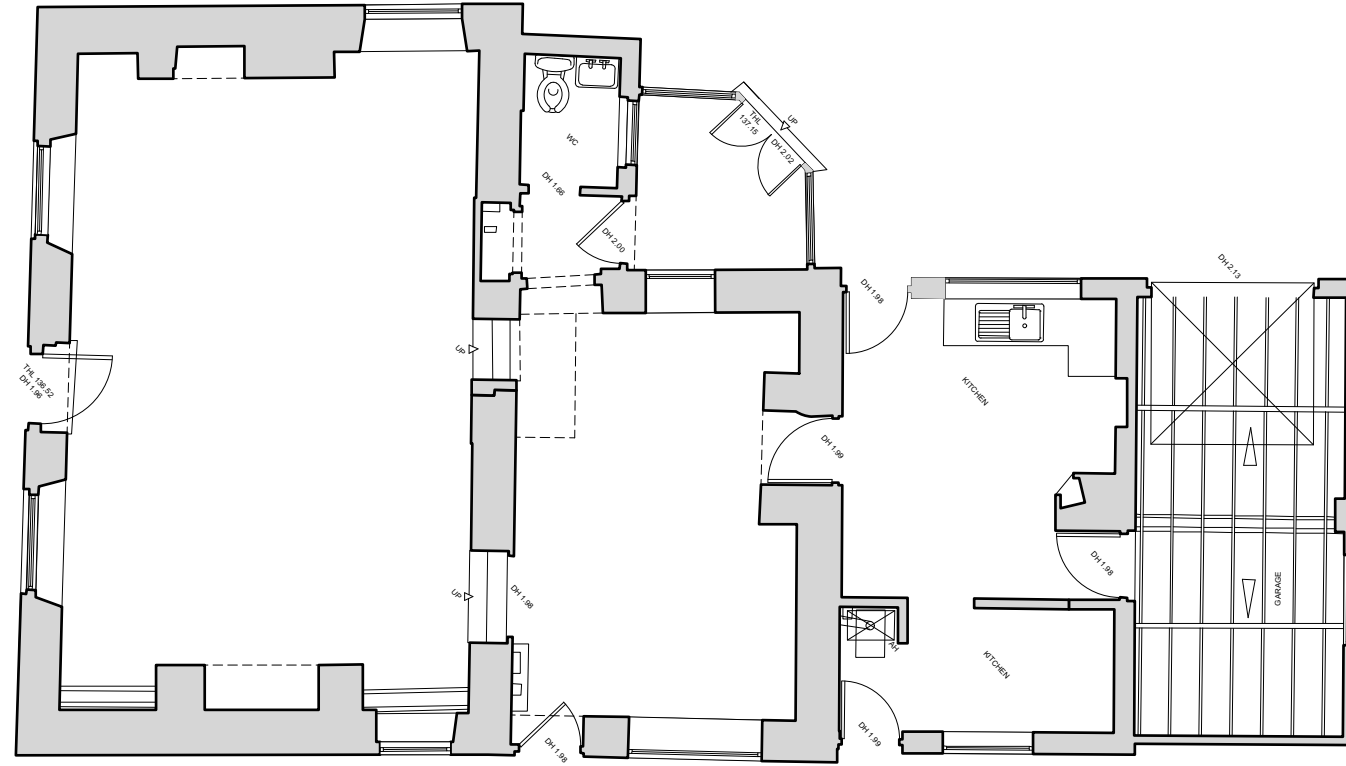

NOTES

Do not scale off this drawing.

Any errors or omissions to be reported to NAGANJOHNSON ARCHITECTS immediately.

This drawing and design is the copyright of NAGANJOHNSON ARCHITECTS and is not to be used for any purpose without their consent.

All dimensions are to be verified on site before commencing work.

This drawing shall be read in conjunction with all relevant documents.

To be read in conjunction with SE information.

REVISIONS

DRAWING No.	REV.

DRAWING No. REV.

NAGAN JOHNSON ARCHITECTS
 2 Pontypool Place London SE1 8QF | studio@naganjohnson.co.uk | 0207 633 0200

P L A N N I N G			
PROJECT CODE	PROJECT ADDRESS	CLIENT	DATE
DOLY	Dol - Y - Ffin	-	Nov 2022
DRAWING No.	REV.	PROJECT CONTACT	SCALE AT A1
001	As Existing Ground Floor Plan	Michael Johnson	SCALE AT A3 1:100