



# Eterna

Everyday Lighting For Professionals

## INSTALLATION INSTRUCTIONS

A guide for qualified electricians



WLPPSING



WLPPTWIN

Pack contents:  
1 x Fitting  
1 x Fixing kit

Model:

### WLPPSING / WLPPTWIN

### Single / Twin Plastic Wall Lights


These instructions are provided as a guideline to assist you.

**PLEASE READ THESE INSTRUCTIONS BEFORE INSTALLATION  
AND RETAIN FOR FUTURE REFERENCE**

**Eterna**<sup>®</sup>  
Everyday Lighting For Professionals

WLPPTWIN

Twin Up & Down Plastic Wall Light

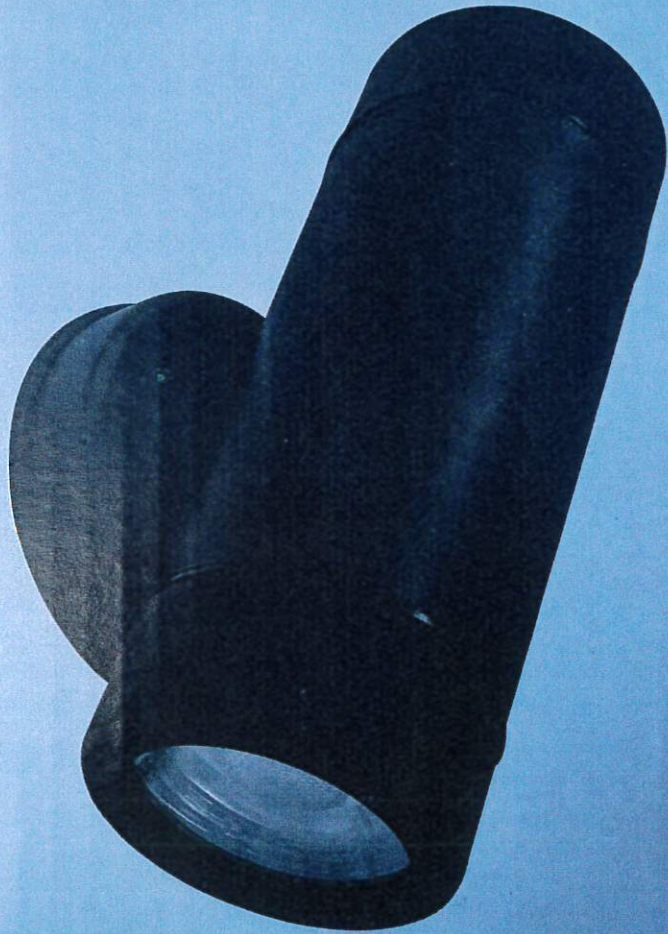

UK  
CA



Made in China

7W Max | GU10 | IP44 | Black