



West Elevation

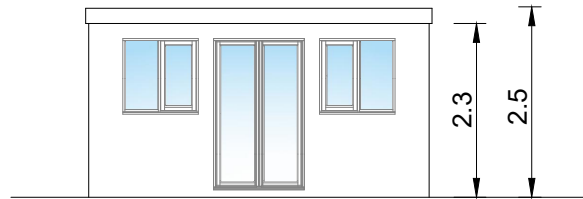

North Elevation

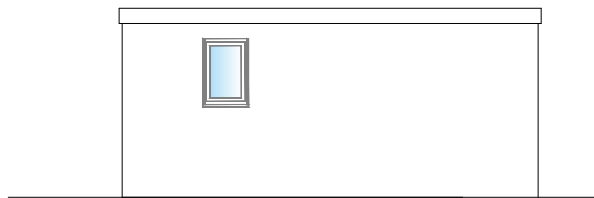


East Elevation



South Elevation

Fibre cement cladding

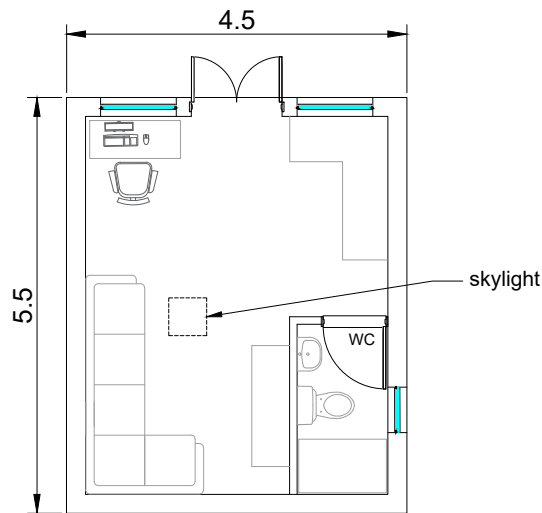

Floor Plan

Project:  
64 Holt Avenue  
Bishops Tachbrook  
Leamington Spa  
CV33 9RF  
Client:  
Mr Stelios Gorgoris

Drawing No: 10189-300  
Rev:

Drawing Title:  
Proposed Outbuilding  
Floor Plan & Elevations

Scale: 1:100 @ A4  
Date: 11/2022



4 The Courtyard, Timothy's Bridge Road  
Stratford-upon-Avon, CV37 9NP

Tel. 01789 414 097  
www.stansgate.co.uk  
mail@stansgate.co.uk