



BARN - MAIN WAGON DOORS - BD 1


SCALE 1:5

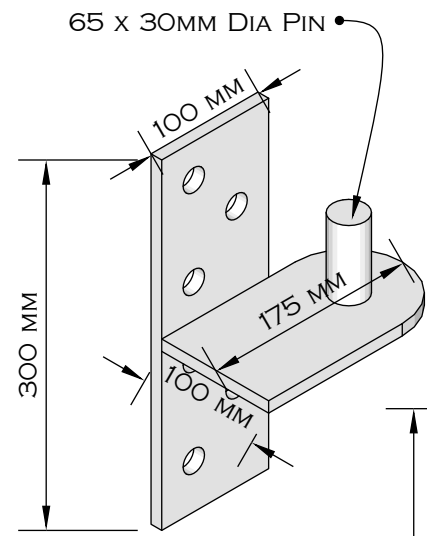

DETAIL OF HINGE PIN

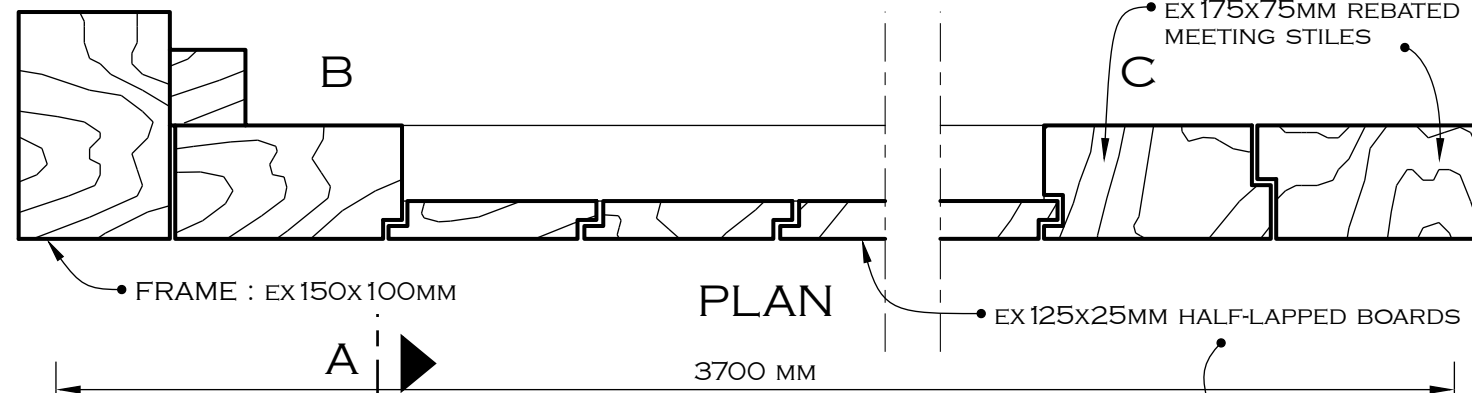


PLAN

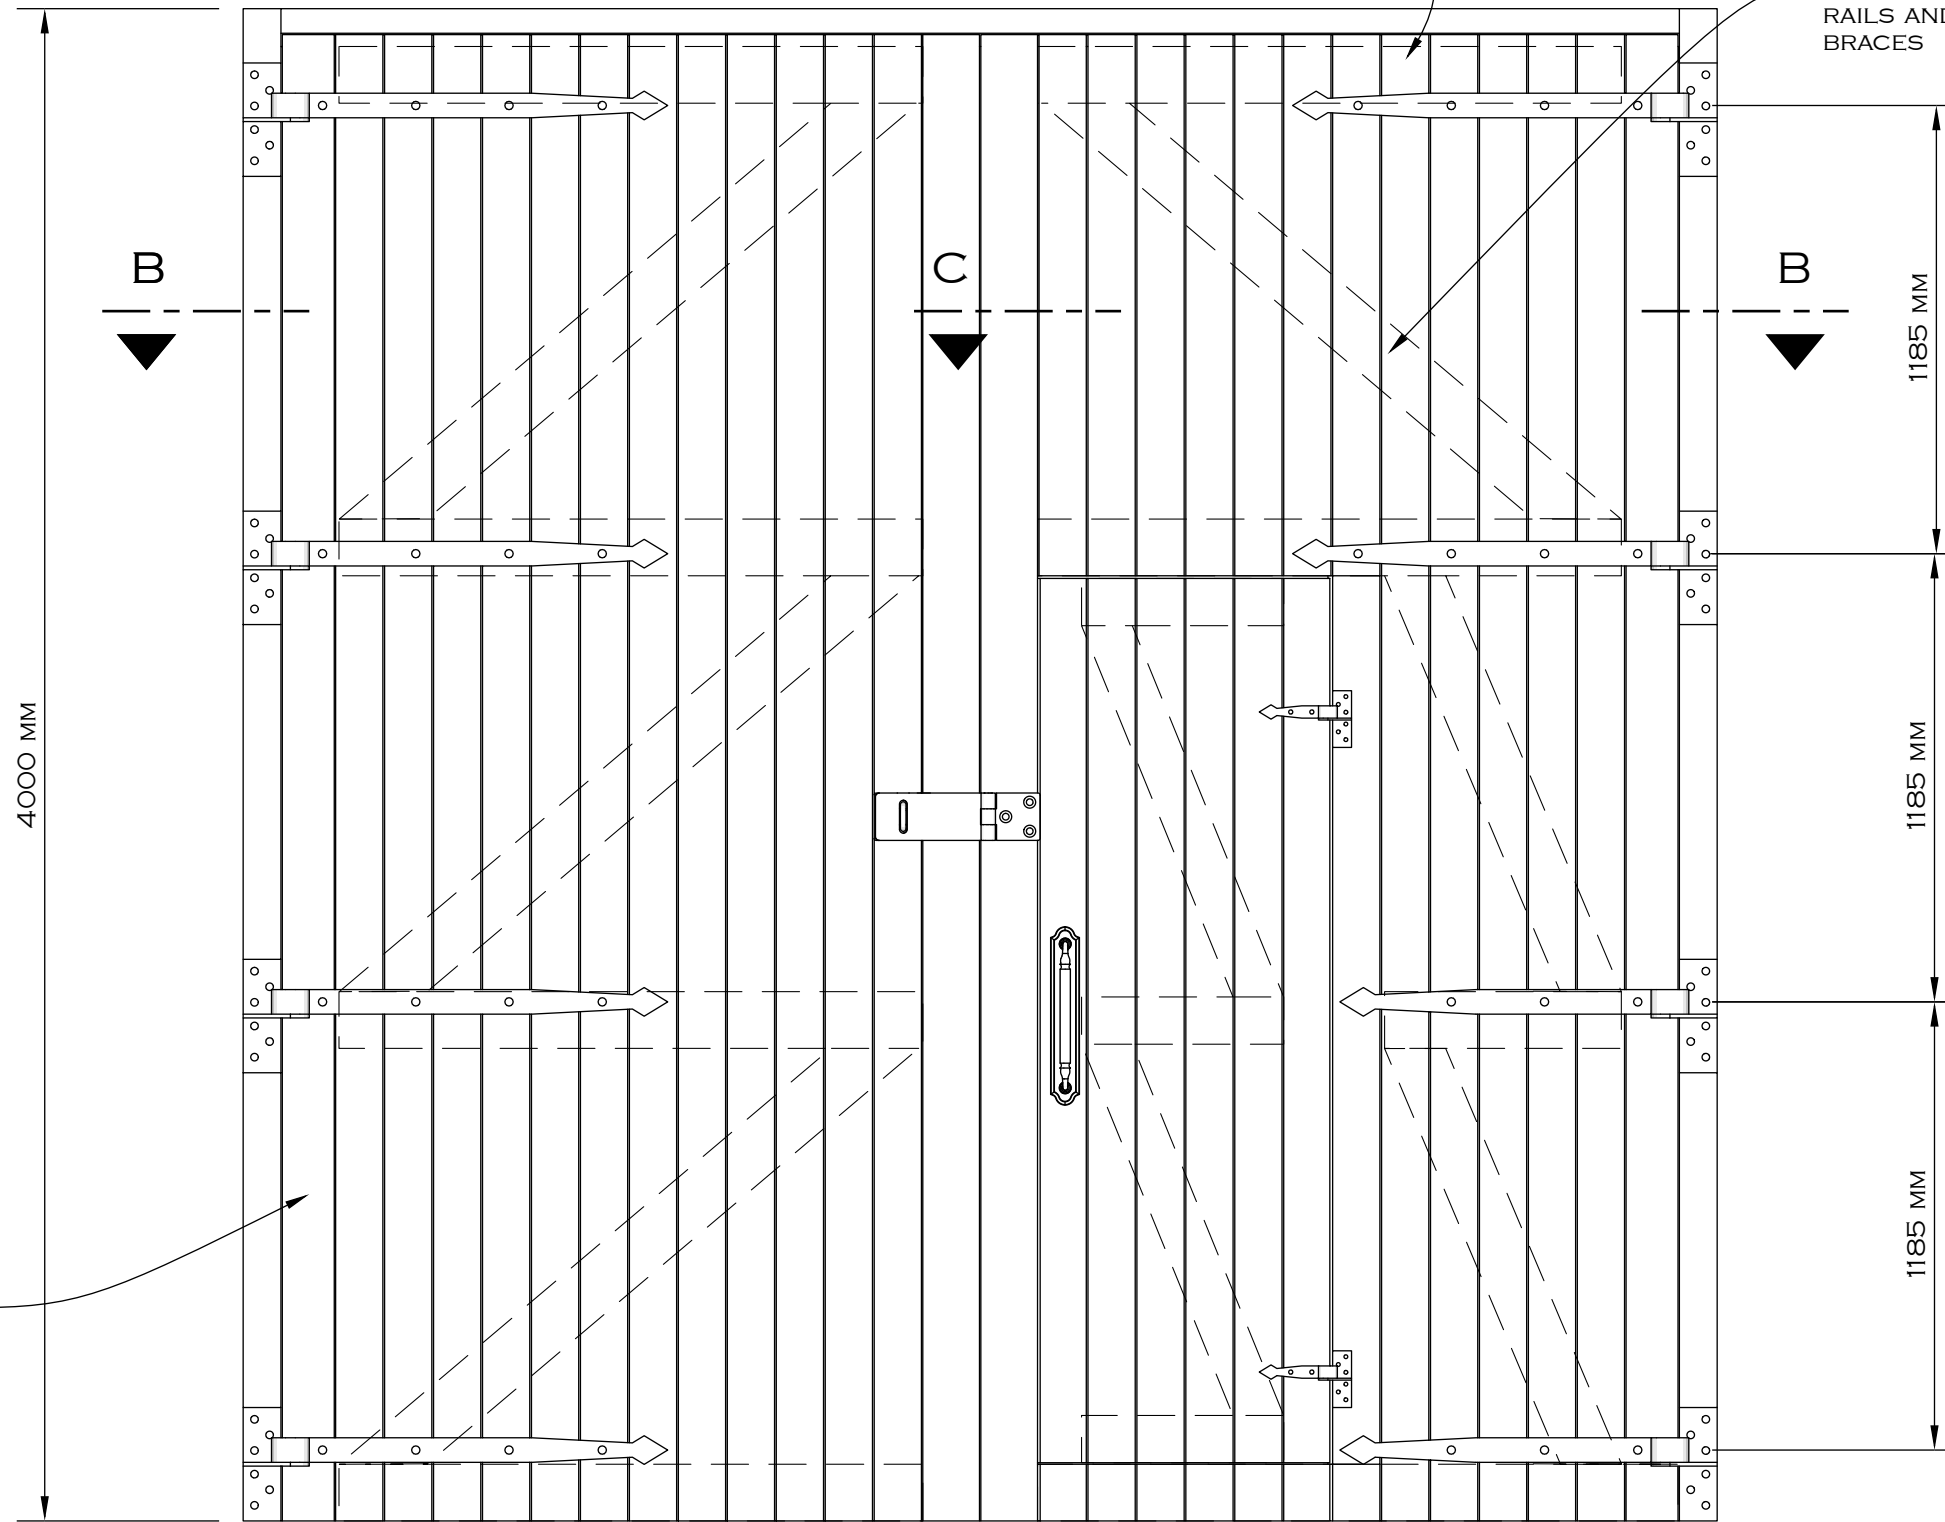

SCALE 1:20

FRONT

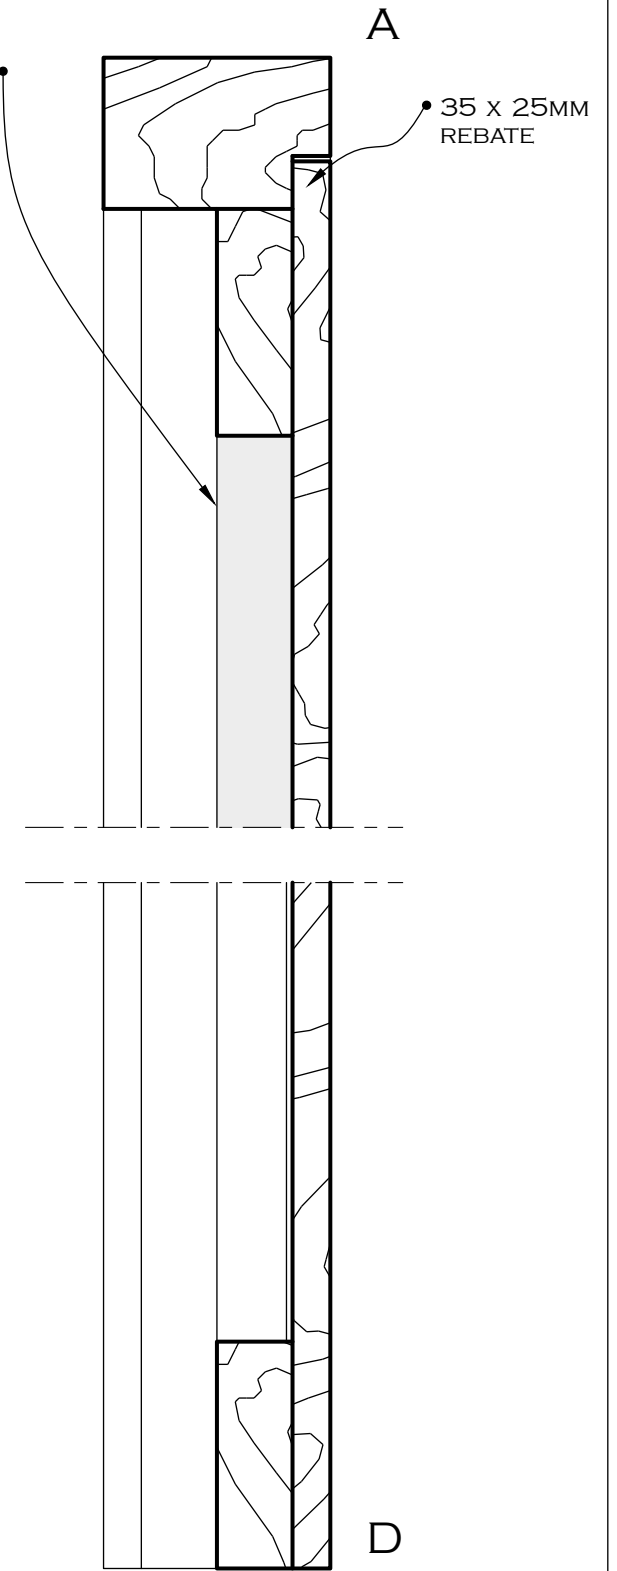

SECTION A-D