


BARN - MAIN WAGON DOORS - BD 1


ENGLISH OAK FRAME WORK WITH BOARDS BEING DOUGLAS FIR, OUTWARD OPENING ON 2PRS (EACH SIDE) BLACK IRON STRAP HINGES. BLACK IRON DOOR BOLTS TOP & BOTTOM. (LONG ARM HANDLES TO TOP) HEAVY DUTY HASP & STAPLE OUTSIDE

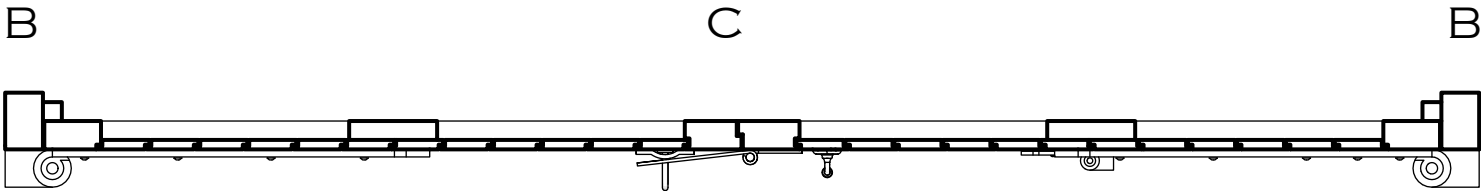

PLAN

3700 MM

A

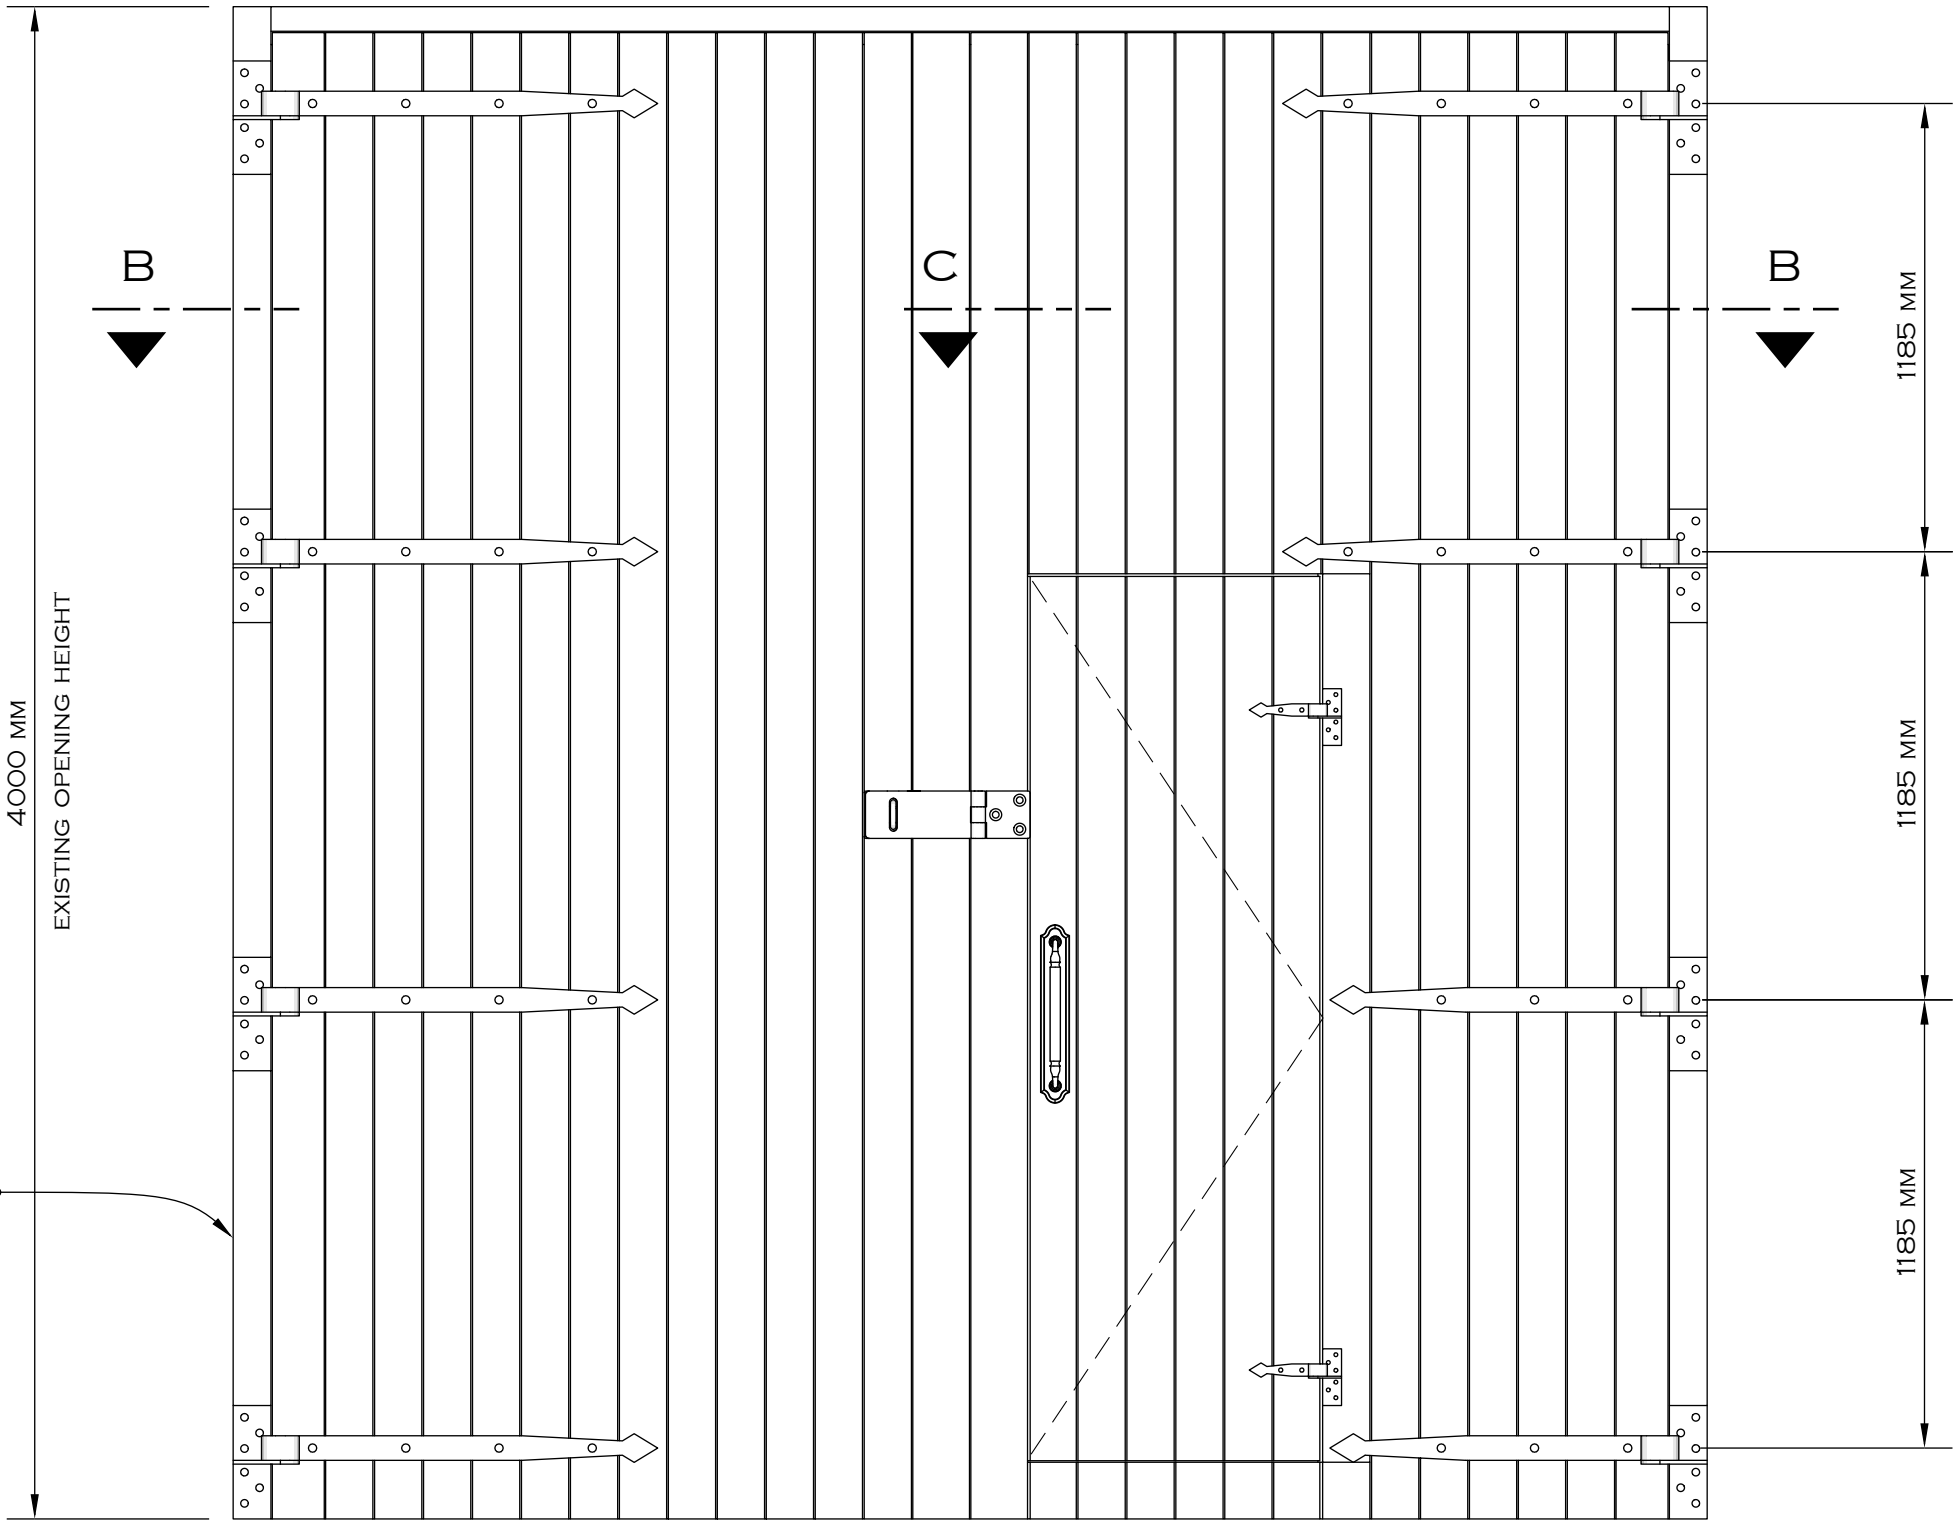

4000 MM
EXISTING OPENING HEIGHT

1185 MM

1185 MM


1185 MM

EX 150x100MM FRAME WITH EX 50x50 STOP

SCALE 1:20

D

FRONT

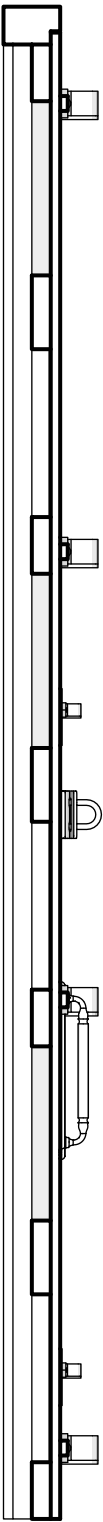

A

D

SECTION A-D