


BARN - MAIN WAGON DOORS - BD1

Pair of framed, ledged & braced Elm boarded doors
 Outward opening on 2 prs (each side) black iron
 strap hinges. Black iron door bolts top & bottom.
 (long arm handles to top) Heavy duty hasp &
 staple outside.

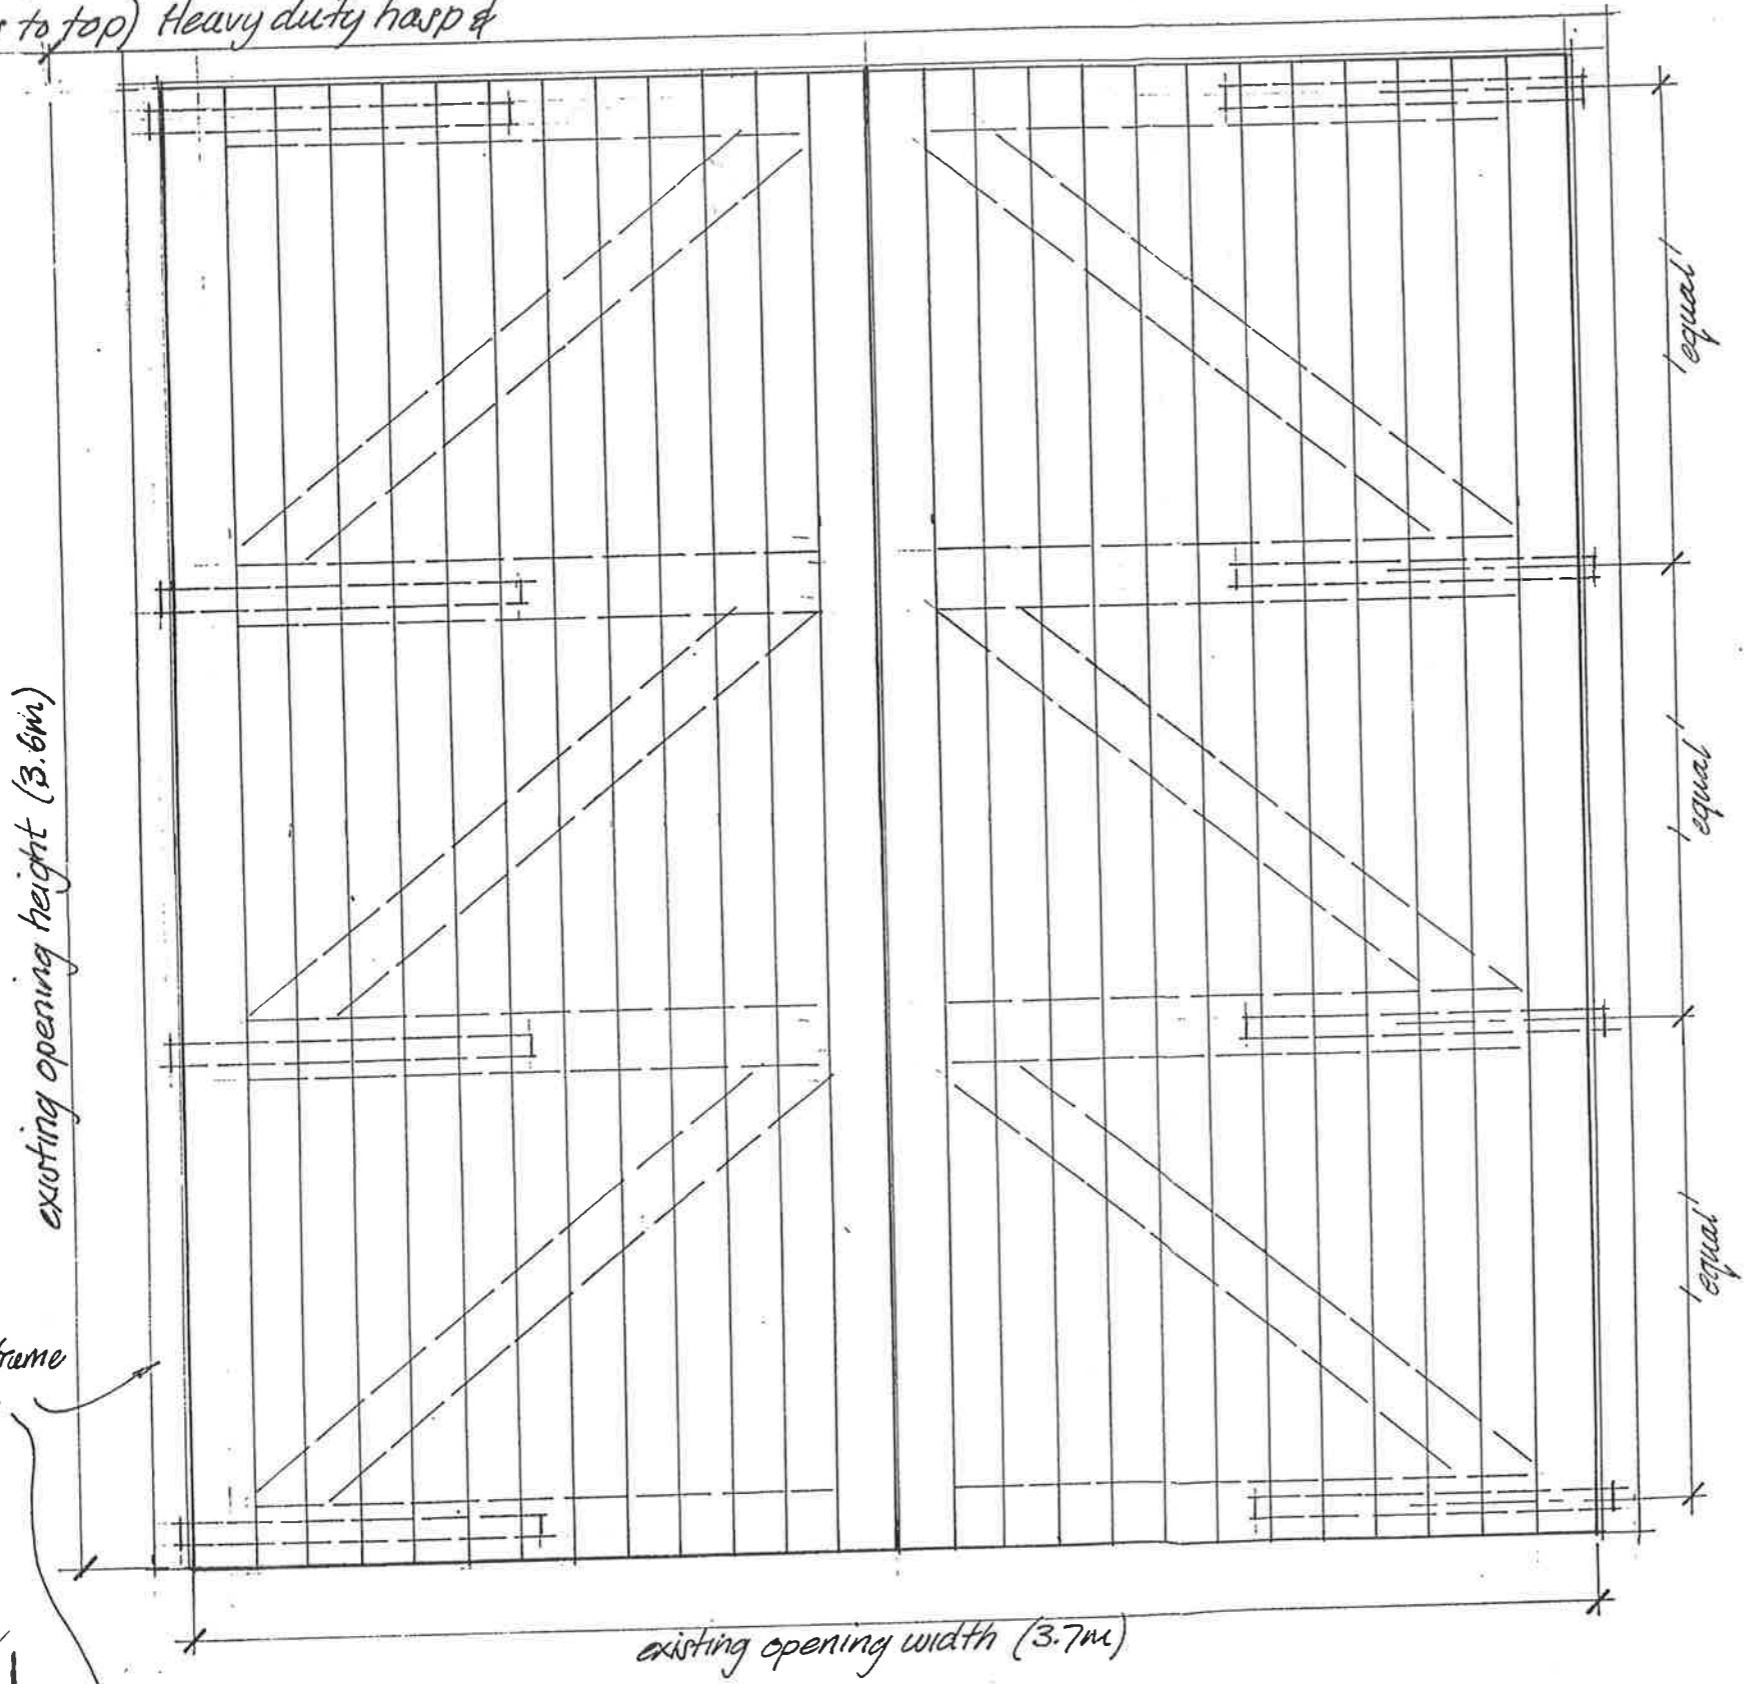

ex. 150x100mm Elm frame
 with ex. 50x50 stop

packing as

BARN - REAR WAGON DOORS - BD2

Pair of framed, ledged, braced and boarded elm doors -
 Opening outward - on 1 1/2 prs (each side) black iron strap
 hinges. Black iron door bolts top & bottom. Hasp & staple.

