


EXTERNAL DOORS - GD 8 + GD 9

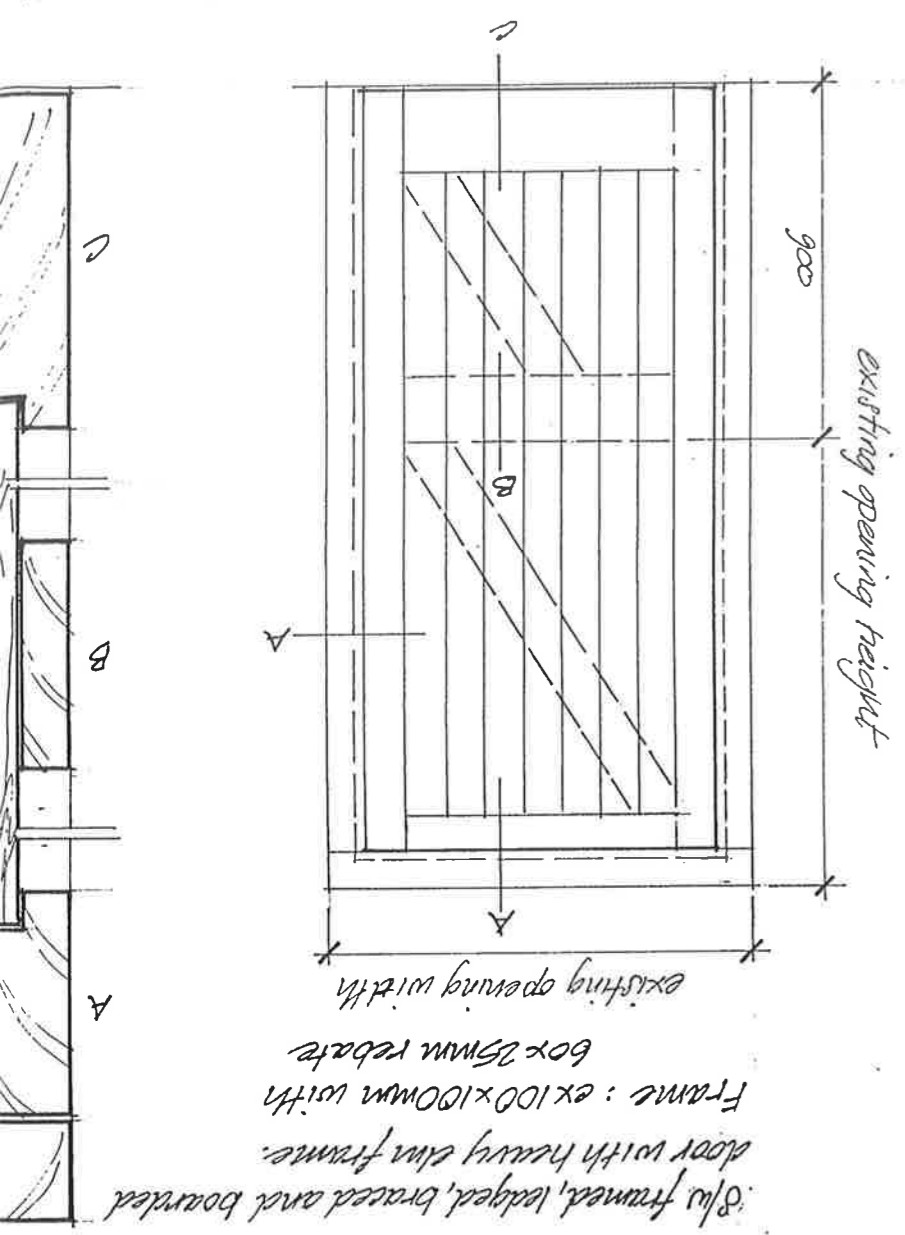

WAGON SHED/STORE DOORS - GD 1 + GD 2 + GD 3

