



BARN - MAIN WAGON DOORS - BD 1

ENGLISH OAK FRAME WORK WITH BOARDS BEING DOUGLAS FIR, OUTWARD OPENING ON 2PRS (EACH SIDE) BLACK IRON STRAP HINGES. BLACK IRON DOOR BOLTS TOP & BOTTOM. (LONG ARM HANDLES TO TOP) HEAVY DUTY HASP & STAPLE OUTSIDE

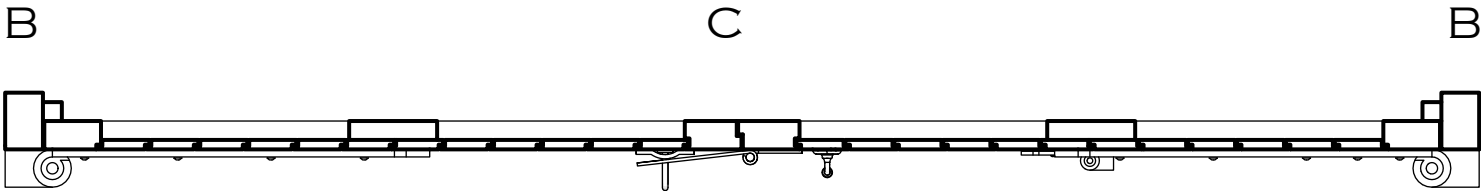


PLAN

3700 MM

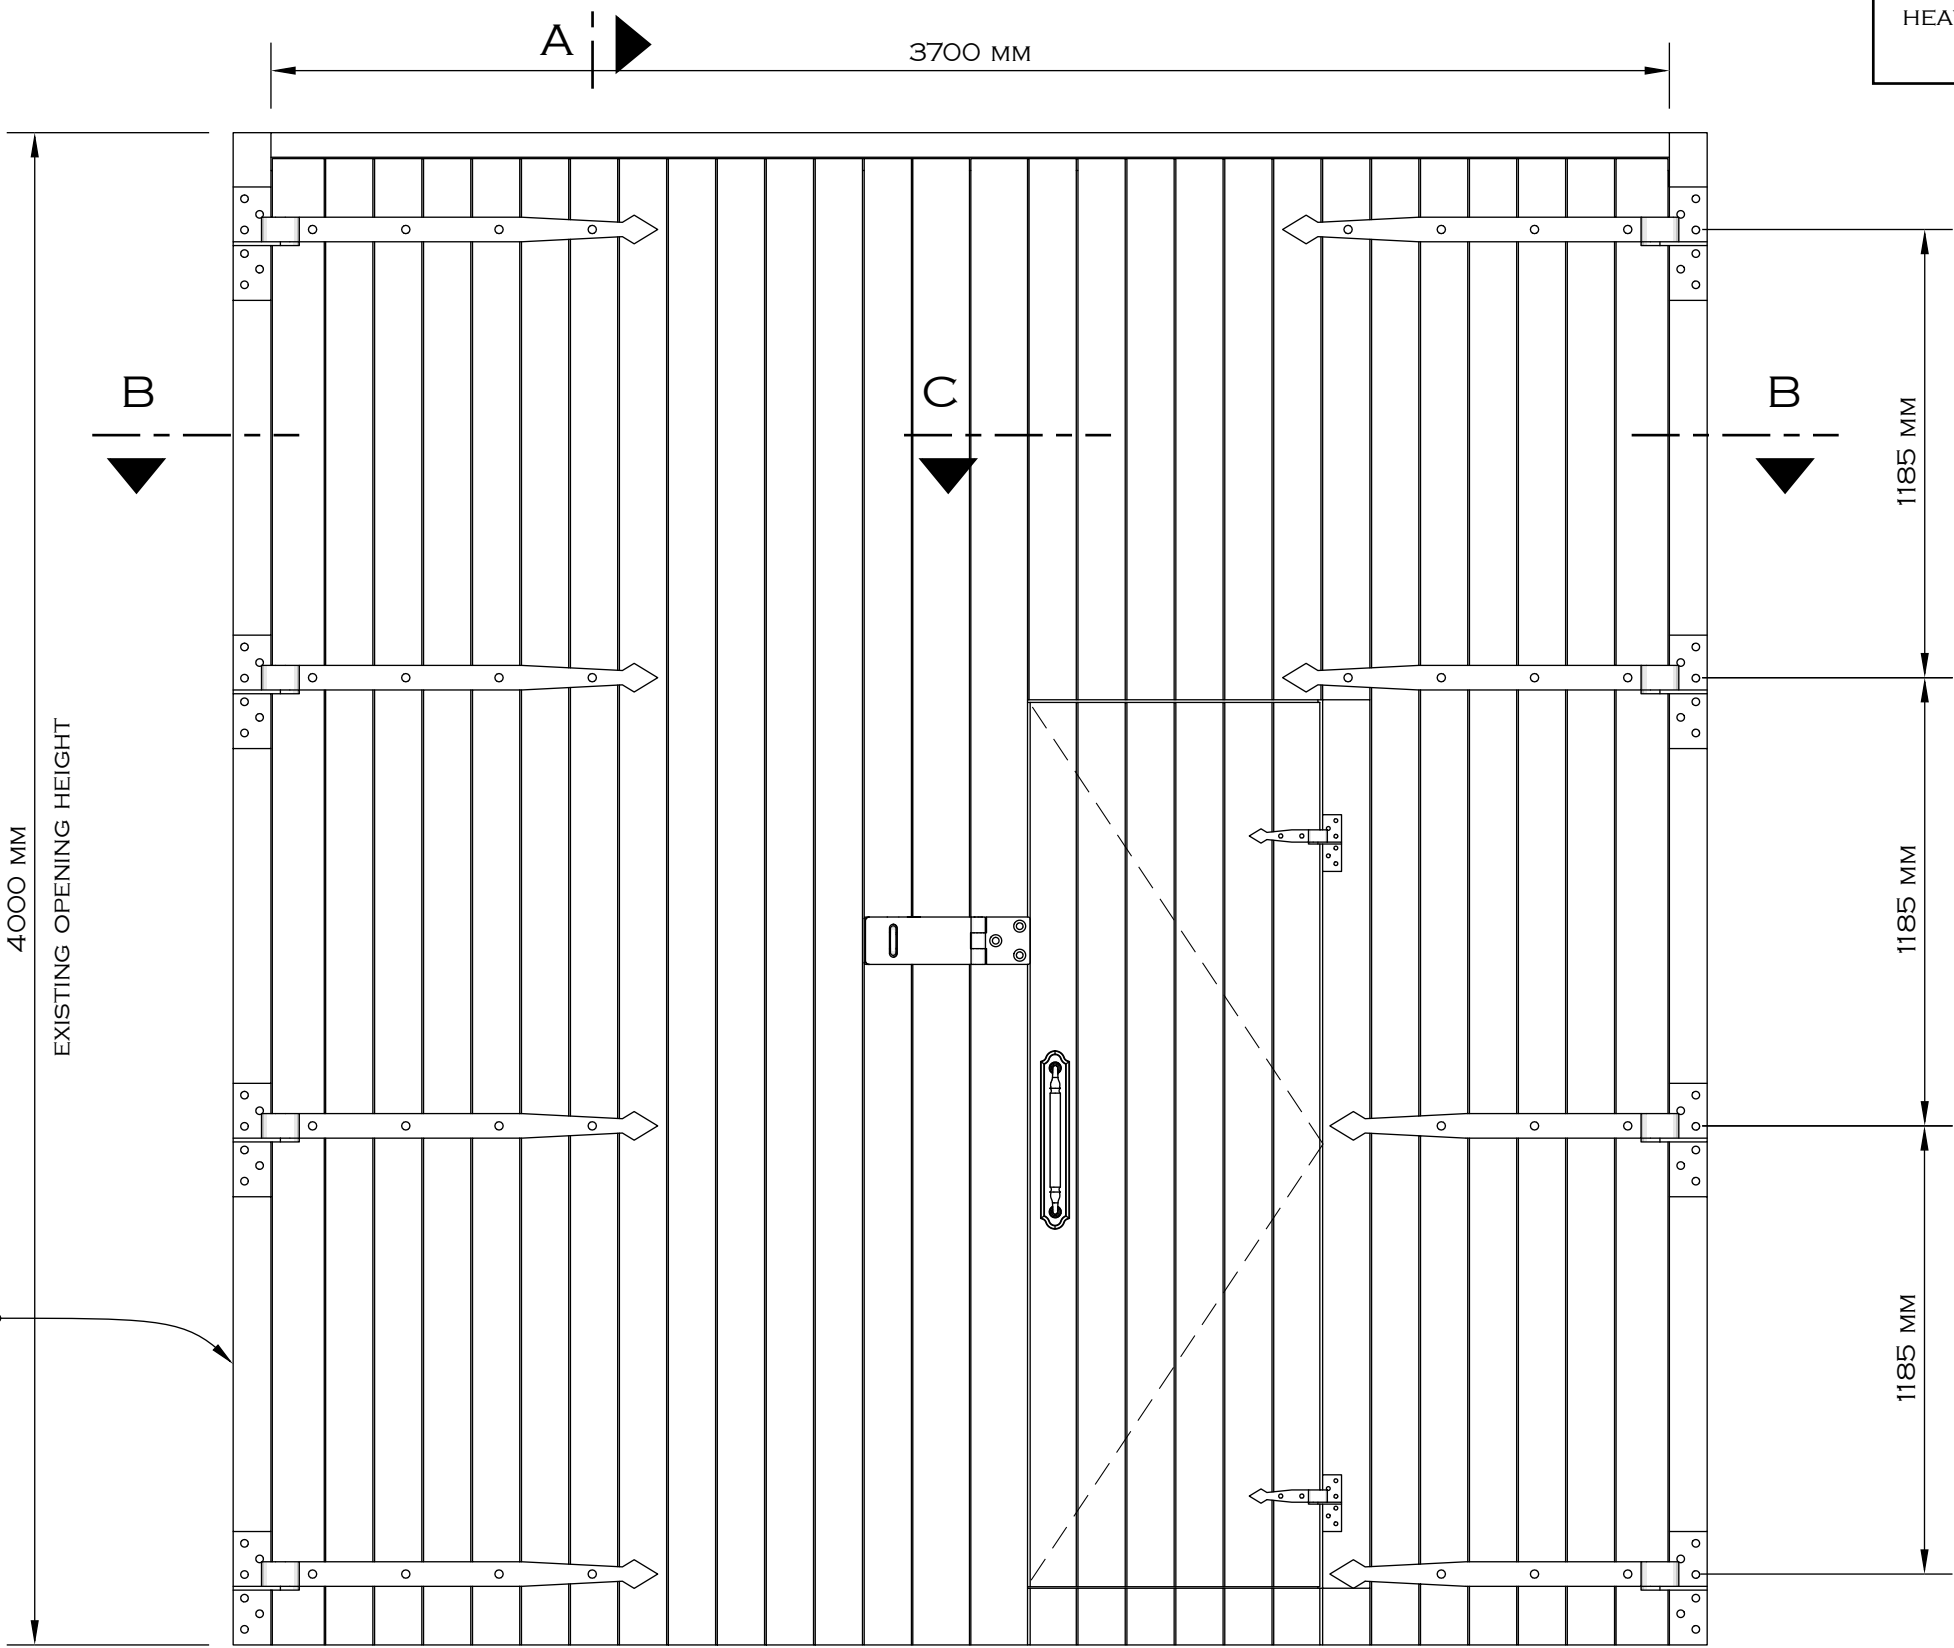

FRONT

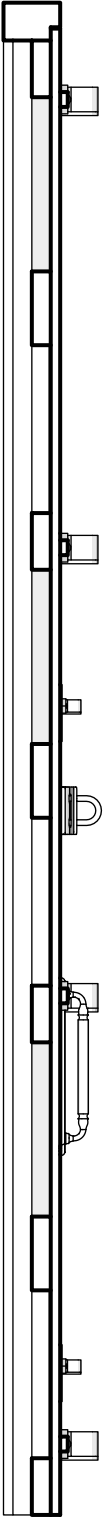

SECTION A-D

EX 150x100MM FRAME WITH EX 50x50 STOP

4000 MM EXISTING OPENING HEIGHT

1185 MM

1185 MM

1185 MM

SCALE 1:20

D

D