



Do not scale from this drawing  
Check all dimensions on site before construction

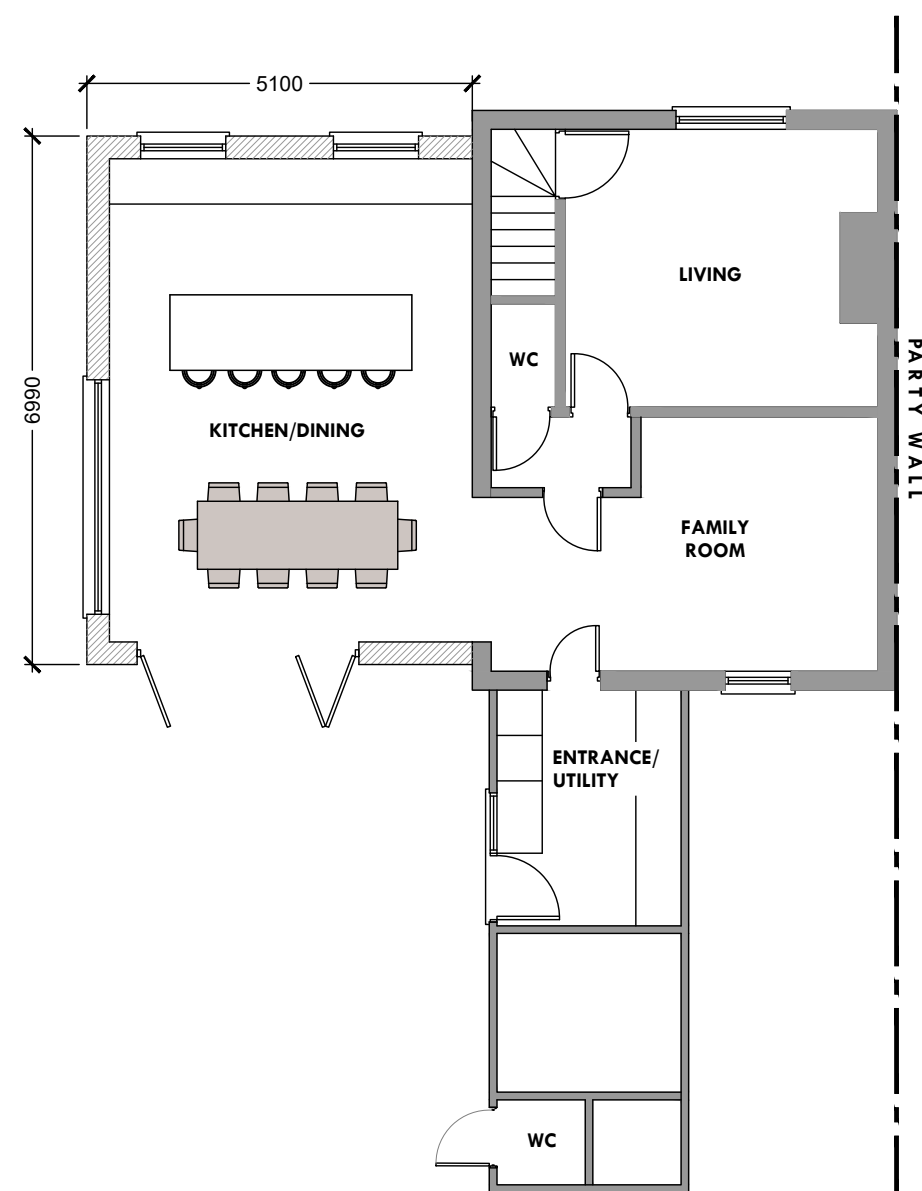

PROPOSED GROUND FLOOR PLAN  
1:00 @ A3

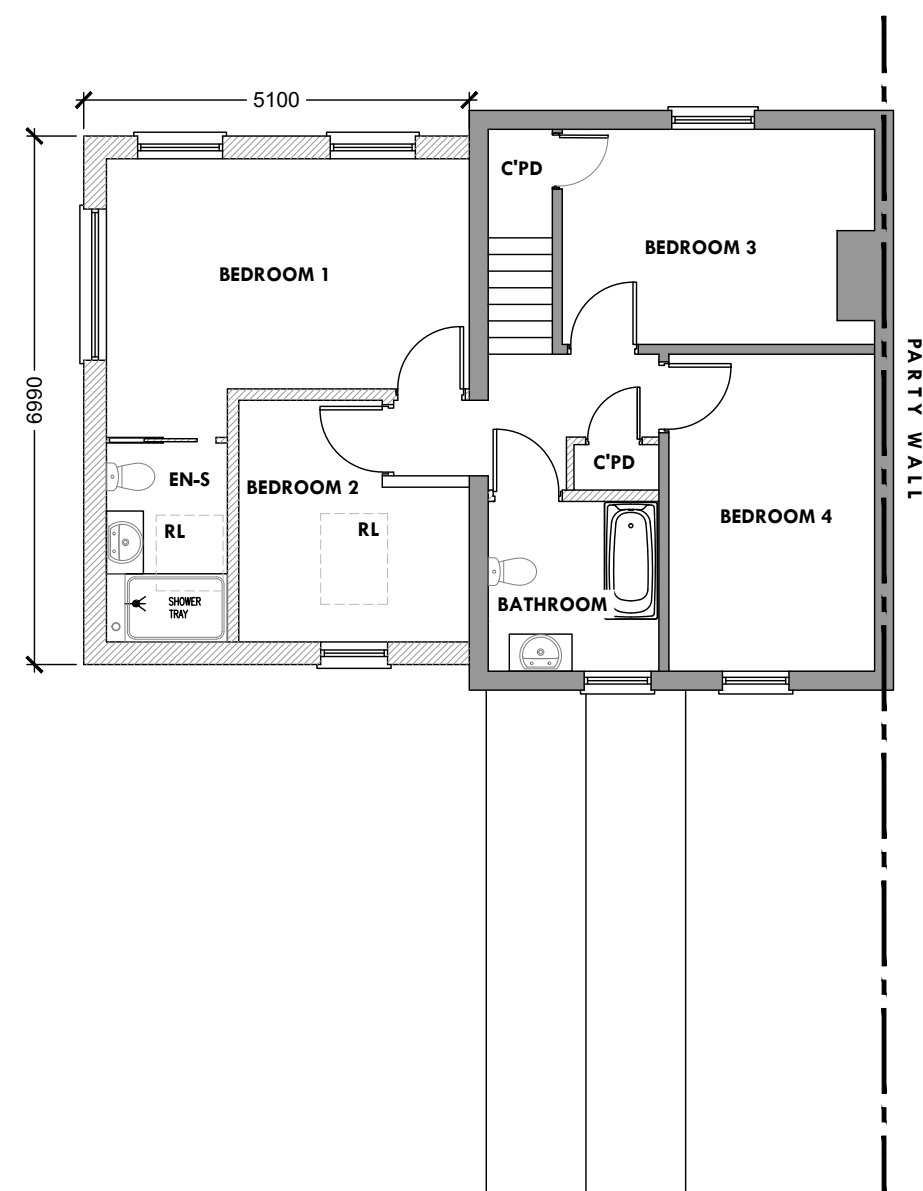

PROPOSED FIRST FLOOR PLAN  
1:00 @ A3

Rev	Date	Revision Description	By
A	03.11.22	Window sizes changed	NL

DYKES			
4, WASH LANE CORNER GREAT FINBOROUGH STOWMARKET, SUFFOLK IP14 3BJ			
AS PROPOSED - FLOOR PLANS			
PLANNING			
AS SHOWN	DATE	BY	
1:00 @ A3			
-	03	A	