




SITE LOCATION PLAN
1:500 @ A3

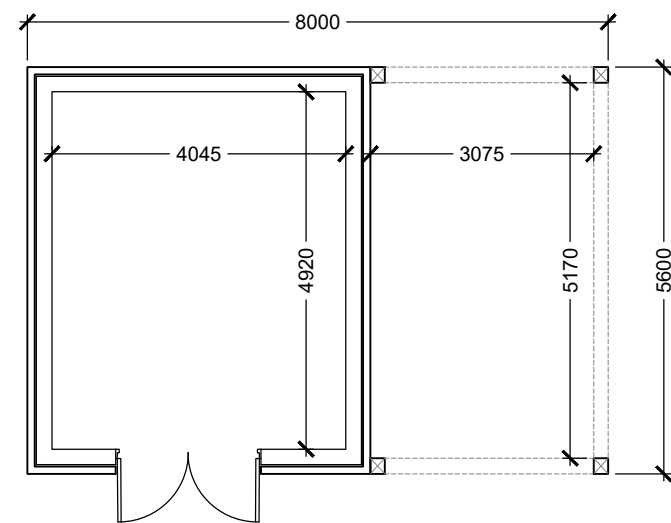


PROPOSED FLOOR PLAN
1:00 @ A3

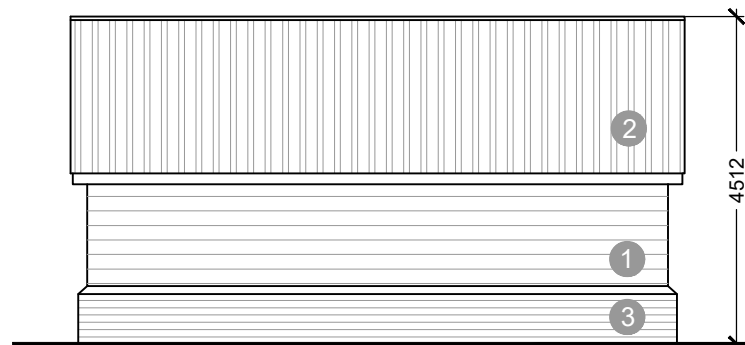


PROPOSED REAR ELEVATION
1:00 @ A3

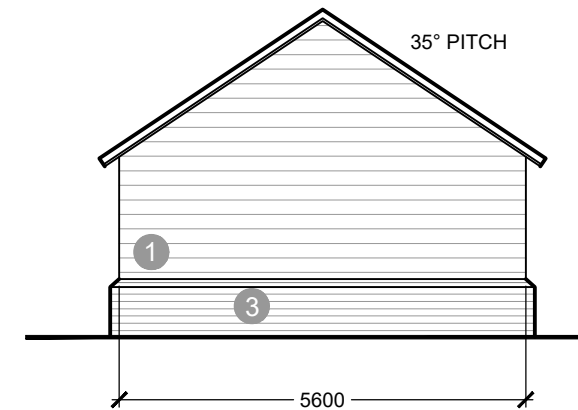


PROPOSED SIDE ELEVATION
1:00 @ A3

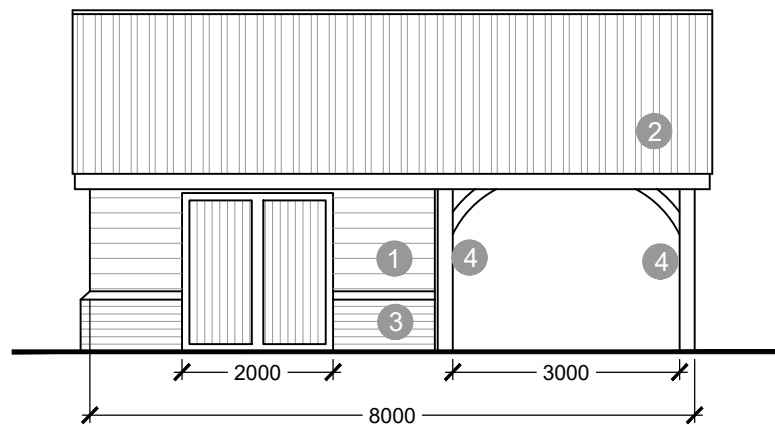

PROPOSED FRONT ELEVATION
1:00 @ A3

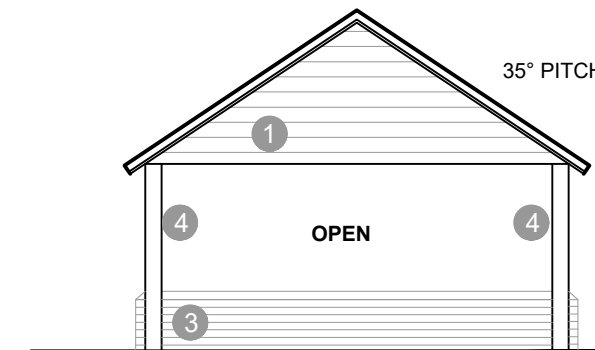

PROPOSED SIDE ELEVATION
1:00 @ A3

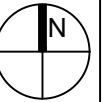

Do not scale from this drawing
Check all dimensions on site before construction

LEGEND

- ① WOOD CLADDING
- ② CLAY ROOF TILES
- ③ BRICK PLINTH
- ④ TIMBER POST

DOORS:
WOOD

Rev	Date	Revision Description	By

Client	DYKES
Project	4, WASH LANE CORNER GREAT FINBOROUGH STOWMARKET, SUFFOLK IP14 3BJ
Drawing	AS PROPOSED - CART LODGE
Series	PLANNING
Scale	AS SHOWN
Date	MAY 2022
Page	05