


# Proposed replacement porch – 1 Fearnley Cottages, Hebden Bridge, HX7 6NT



LEFT ELEVATION

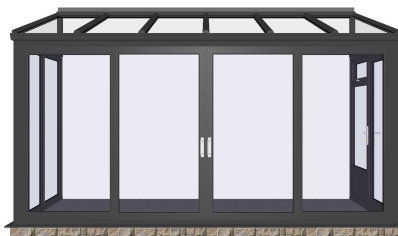


FRONT ELEVATION



RIGHT ELEVATION



LEFT 3D VIEW

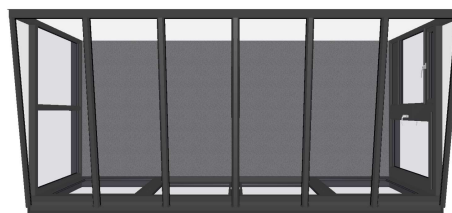

PLAN VIEW



RIGHT 3D VIEW

Prepared for: Rebecca Dearden

Width: 4500 mm  
 Depth: 2000 mm  
 Ridge Height: 2759 mm

Dwarf Wall Ht: 0 mm  
 Frame Ht: 2100 mm  
 Floor Area: 8.170 sq.m

Base: Fully insulated concrete with stone plinth  
 Frames: Powder-coated thermally broken anthracite aluminium  
 Roof: Structural aluminium with colour-coded cappings, Planitherm self-clean tinted glass U1  
 Glazing: Planitherm Total U1. 2m Sliding door, main entrance door, vent window in side panel.  
 Existing entrance door and window to remain.